

The Architect is not responsible for the accuracy of survey, structural, mechanical, electrical, etc. engineering information shown on the drawing. Refer to the appropriate engineering drawings before proceeding with

Contractor shall check all dimensions on the work and report any discrepancies to the Architect before proceeding. Construction must conform to all applicable Codes, Requirements

This drawing is not to be scaled.

This drawing is not to be used for Construction unless signed by the Architect.

Issued for Construction:

© 2014 Lorne Rose Architect Inc.

| 3 | ISSUED FOR OMB | I DEC 14 |
|-----|-----------------------------|-----------|
| 2 | W/O PREJUDICE FOR MEDIATION | 20 NOV 14 |
| 1 | SPA-R I | 14 AUG 14 |
| No. | Issued For | Date |


CONTEXT PLAN & STATISTICS


108 BAYVIEW RIDGE GATE TORONTO, ONTARIO




1140 Sheppard Avenue West, Unit 1, Toronto, Ontario M3K 2A2 TELEPHONE: (416) 398-9300 FAX: (416) 398-8956



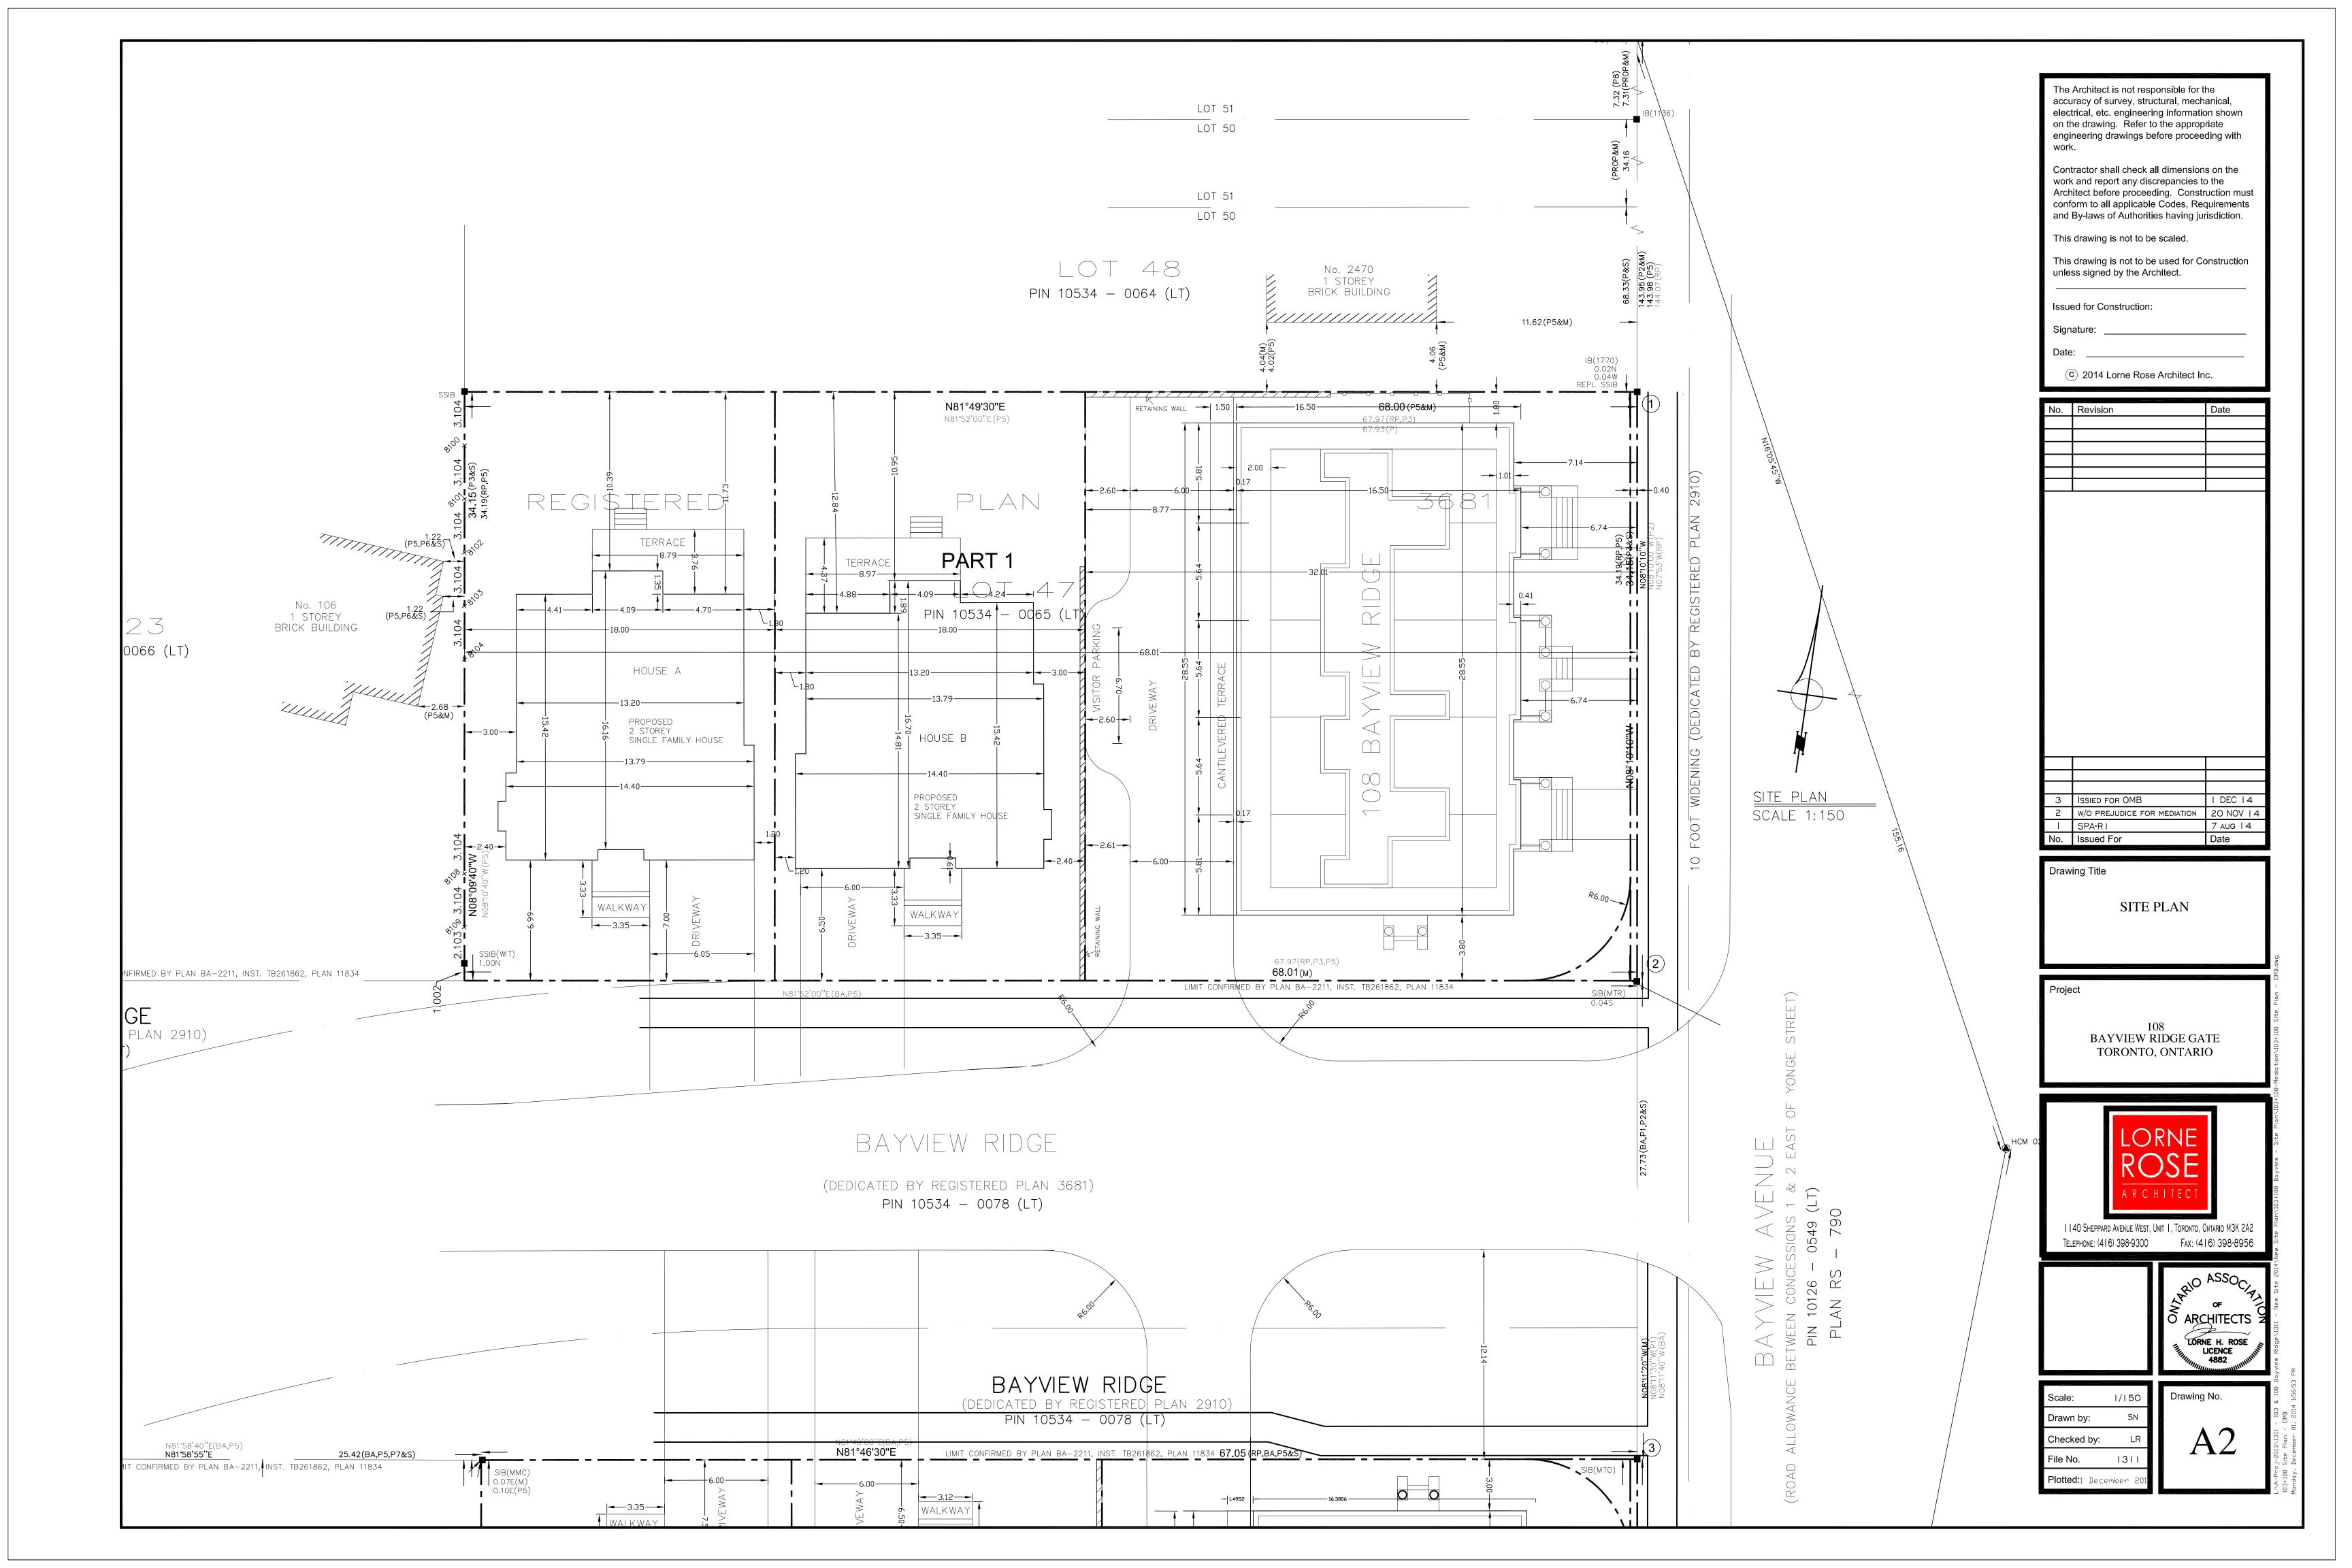

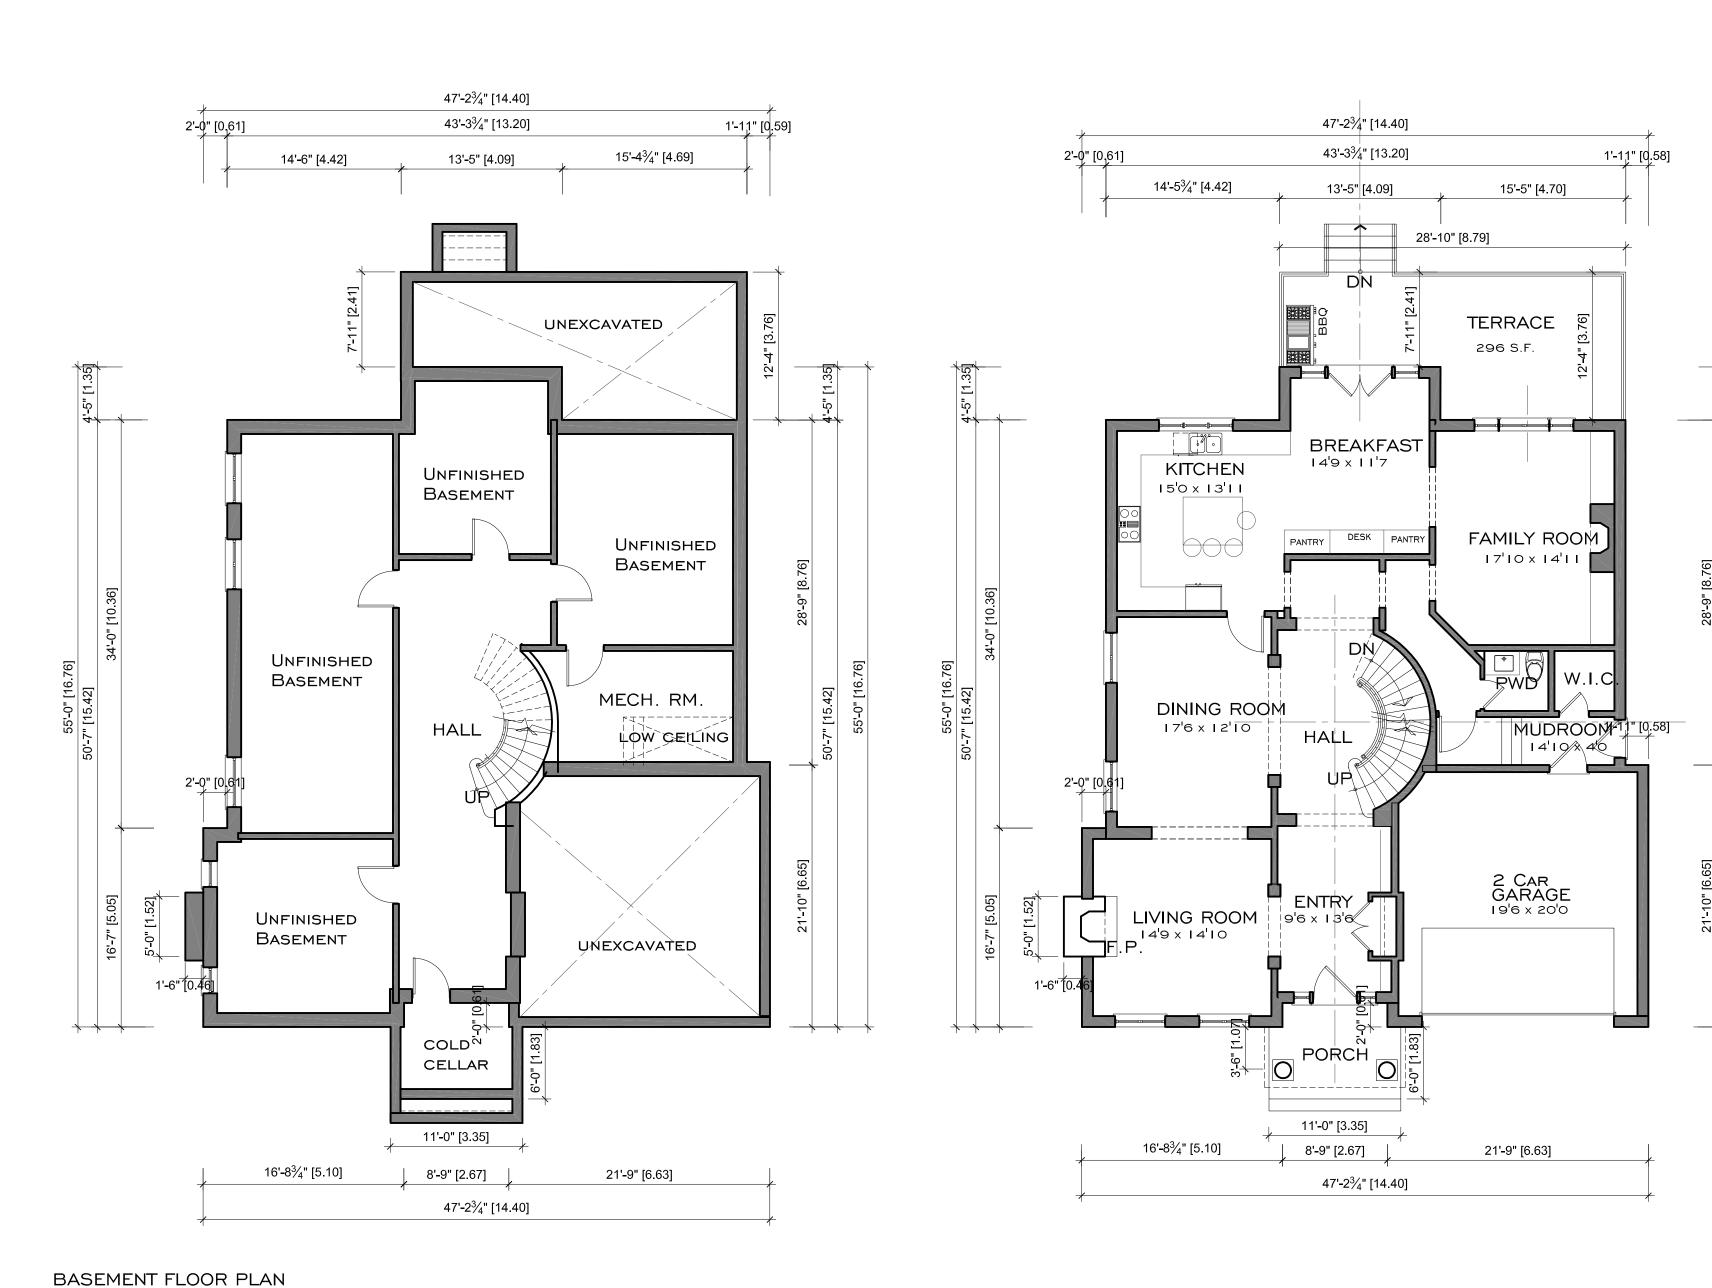

SCALE: I/8" = I'-0"

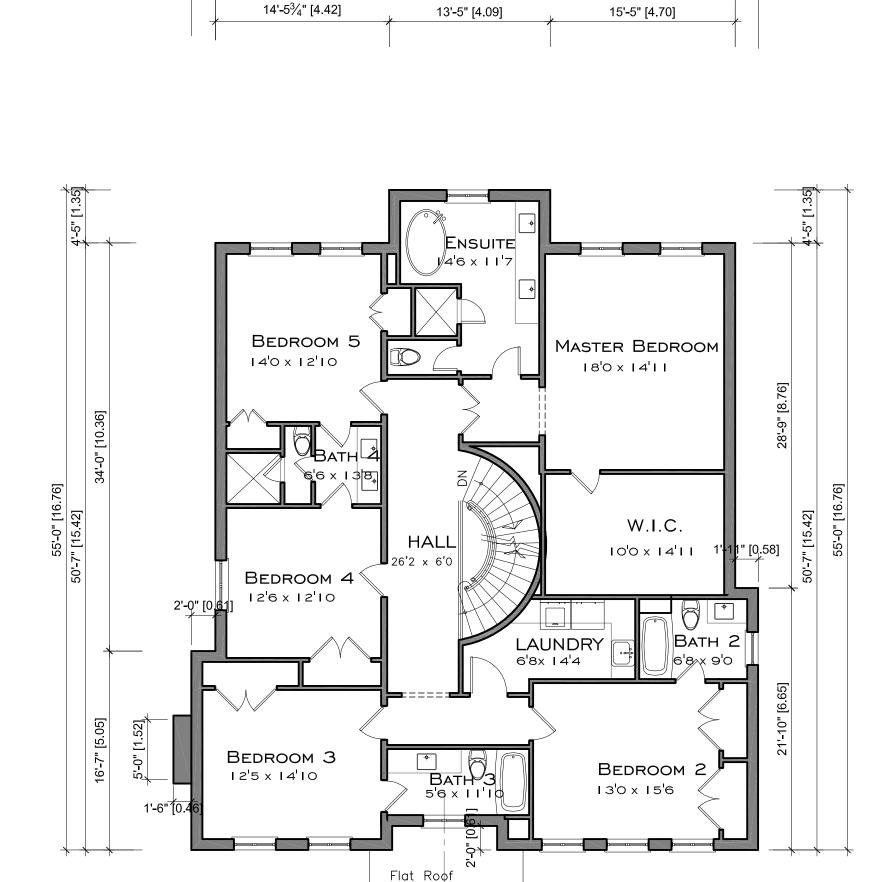

8'-9" [2.67]

47'-2¾" [14.40]

21'-9" [6.63]

47'-2¾" [14.40]

43'-3¾" [13.20]

1'-11" [0.58]

SECOND FLOOR PLAN

16'-8¾" [5.10]

SCALE: 1/8'' = 1'-0''GFA= 2 316 S.F.

SCALE: 1/8" = 1'-0" GFA= | 9|5 S.F.

The Architect is not responsible for the accuracy of survey, structural, mechanical, electrical, etc. engineering information shown on the drawing. Refer to the appropriate engineering drawings before proceeding with

Contractor shall check all dimensions on the work and report any discrepancies to the Architect before proceeding. Construction must conform to all applicable Codes, Requirements and By-laws of Authorities having jurisdiction.

This drawing is not to be scaled.

This drawing is not to be used for Construction unless signed by the Architect.

Issued for Construction:

Signature:

© 2014 Lorne Rose Architect Inc.

| INO. | Revision | Date |
|------|----------|------|
| | | |
| | | |
| | | |
| | | |
| | | |
| | | |
| | <u> </u> | |

| 3 | ISSUED FOR OMB | I DEC 14 |
|-----|-----------------------------|-----------|
| 2 | W/O PREJUDICE FOR MEDIATION | 20 NOV 14 |
| j | SPA-R I | 14 AUG 14 |
| No. | Issued For | Date |

Drawing Title

BASEMENT, GROUND AND SECOND FLOOR PLANS

HOUSE "A" 108 BAYVIEW RIDGE CRES.

NORTH YORK, ONTARIO






Scale: AS NOTED Drawn by: Checked by: File No. 1311 Plotted: December 2


Drawing No.

GROUND FLOOR PLAN


FOOTPRINT = 2314 S.F.(34.9%)TOTAL GFA= 4 23 | S.F.(393 M2)

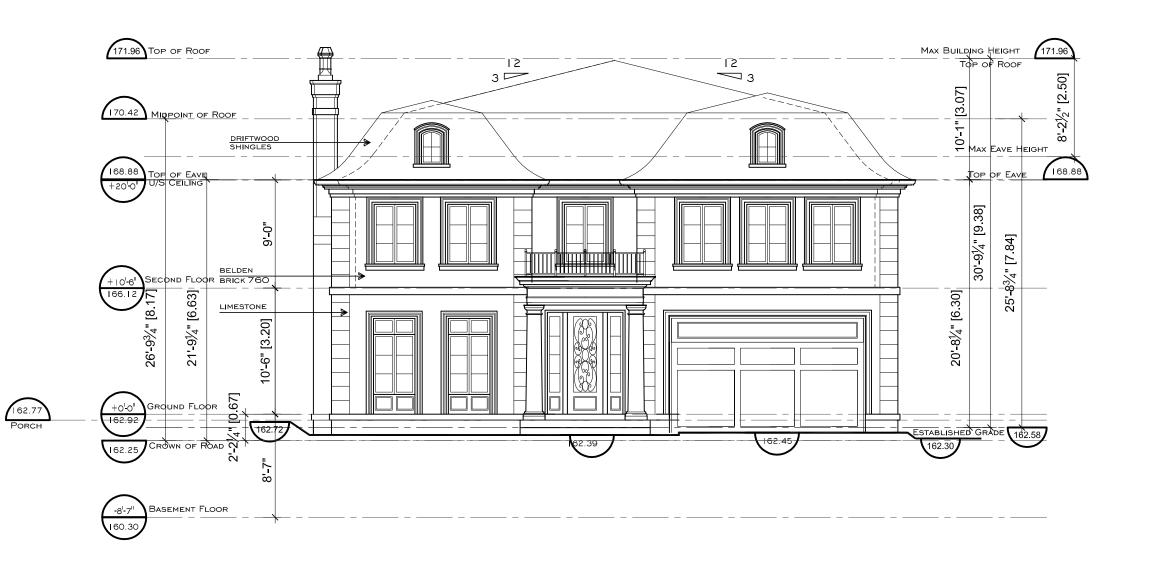

SOUTH (FRONT) ELEVATION SCALE: 1/8" = 1'-0"

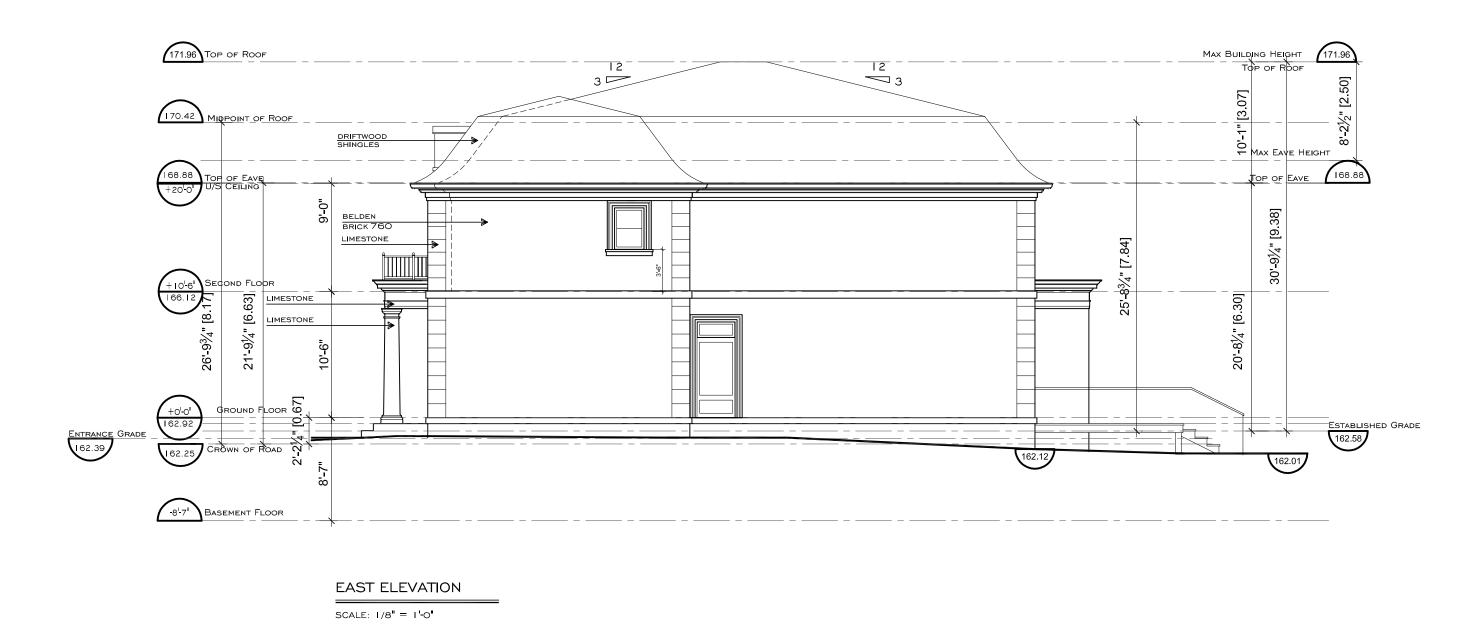



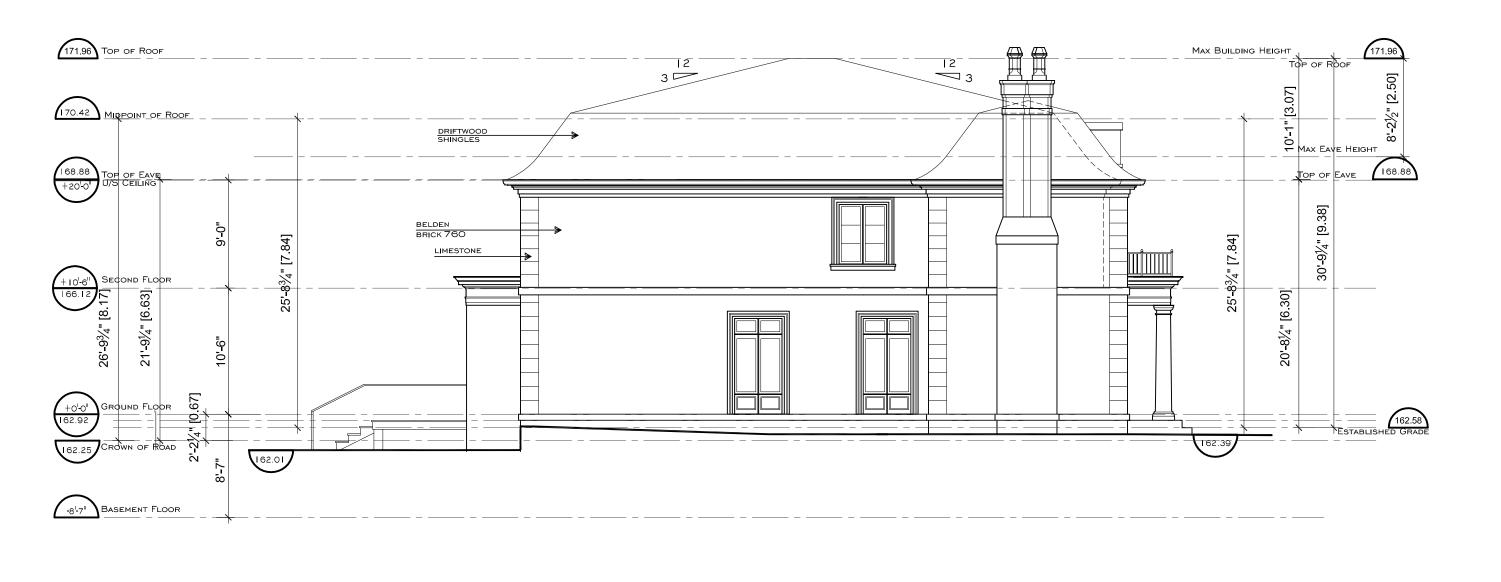

WEST ELEVATION SCALE: 1/8" = 1'-0"

The Architect is not responsible for the accuracy of survey, structural, mechanical, electrical, etc. engineering information shown on the drawing. Refer to the appropriate engineering drawings before proceeding with

Contractor shall check all dimensions on the work and report any discrepancies to the Architect before proceeding. Construction must conform to all applicable Codes, Requirements and By-laws of Authorities having jurisdiction.

This drawing is not to be scaled.

This drawing is not to be used for Construction unless signed by the Architect.

Issued for Construction:

Signature:

© 2014 Lorne Rose Architect Inc.

| No. | Revision | Date |
|-----|----------|------|
| | | |
| | | |
| | | |
| | | |
| | | |
| | | |
| | | |
| | | |

| 3 | ISSUED FOR OMB | I DEC 14 |
|----|-----------------------------|----------|
| 2 | W/O PREJUDICE FOR MEDIATION | 20 NOV I |
| | SPA-R I | 14 AUG 1 |
| No | legued For | Data |

Drawing Title

NORTH, SOUTH, EAST AND WEST **ELEVATIONS**


HOUSE "A" 108 BAYVIEW RIDGE CRES. NORTH YORK, ONTARIO







| Scale: AS | 6 NOTED | Dra |
|-------------|---------|-----|
| Orawn by: | XX | |
| Checked by: | LR | |
| File No. | 1311 | |
| | | |

NORTH (REAR) ELEVATION SCALE: 1/8" = 1'-0"

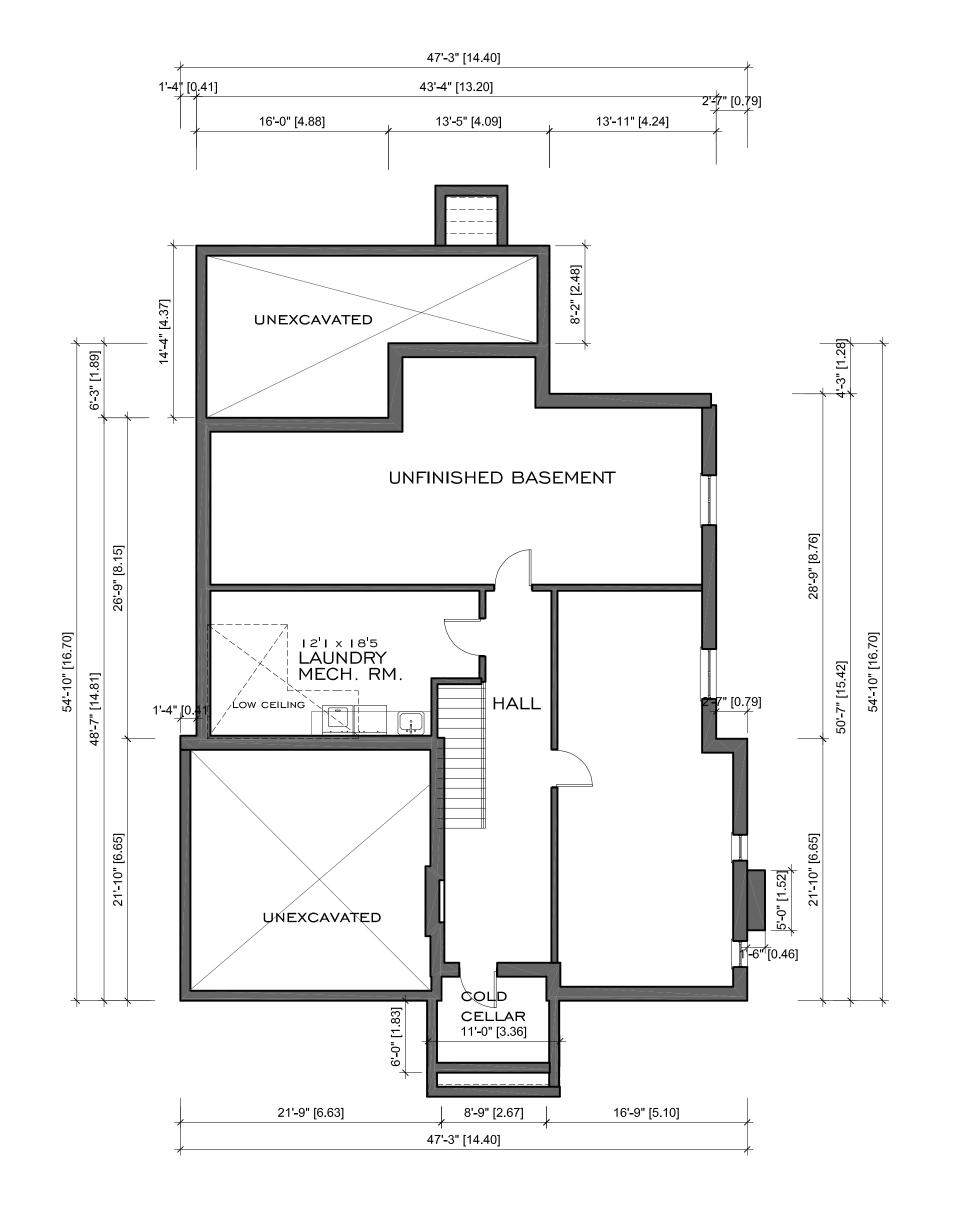

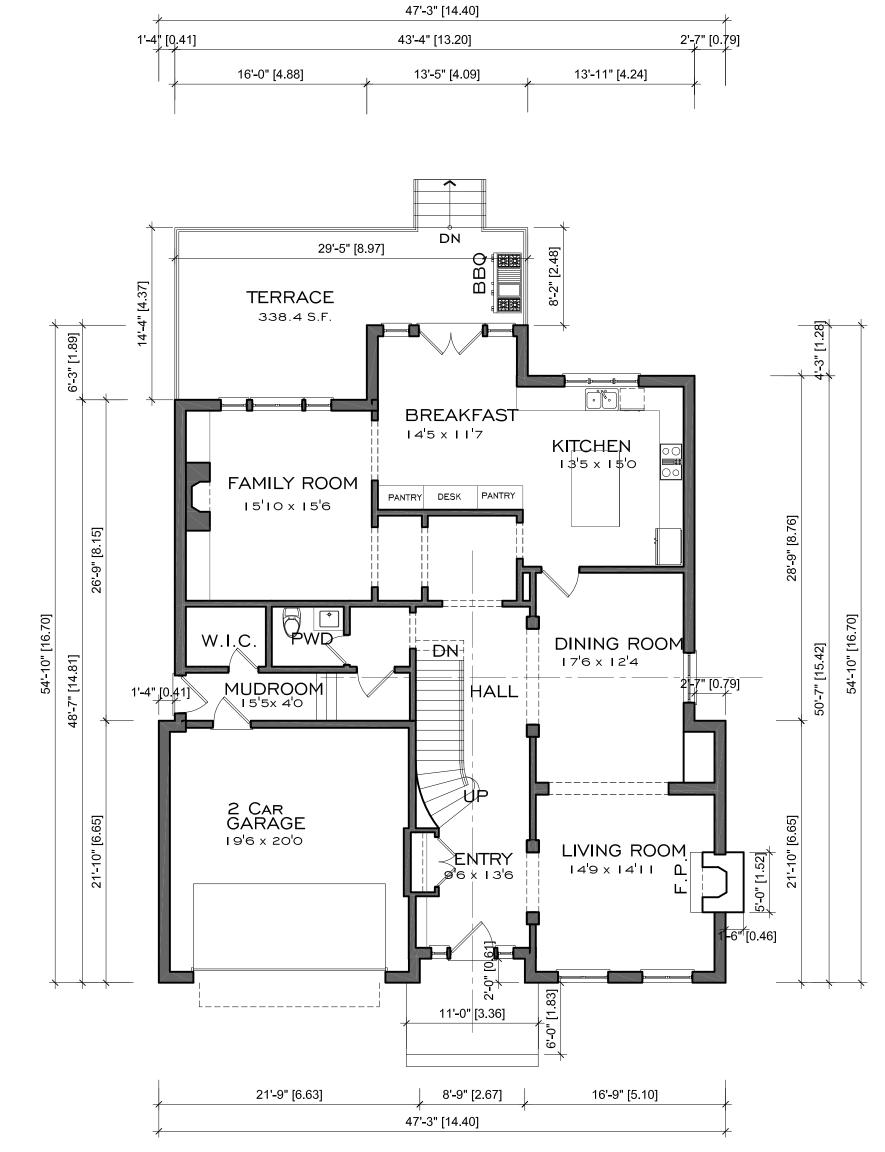

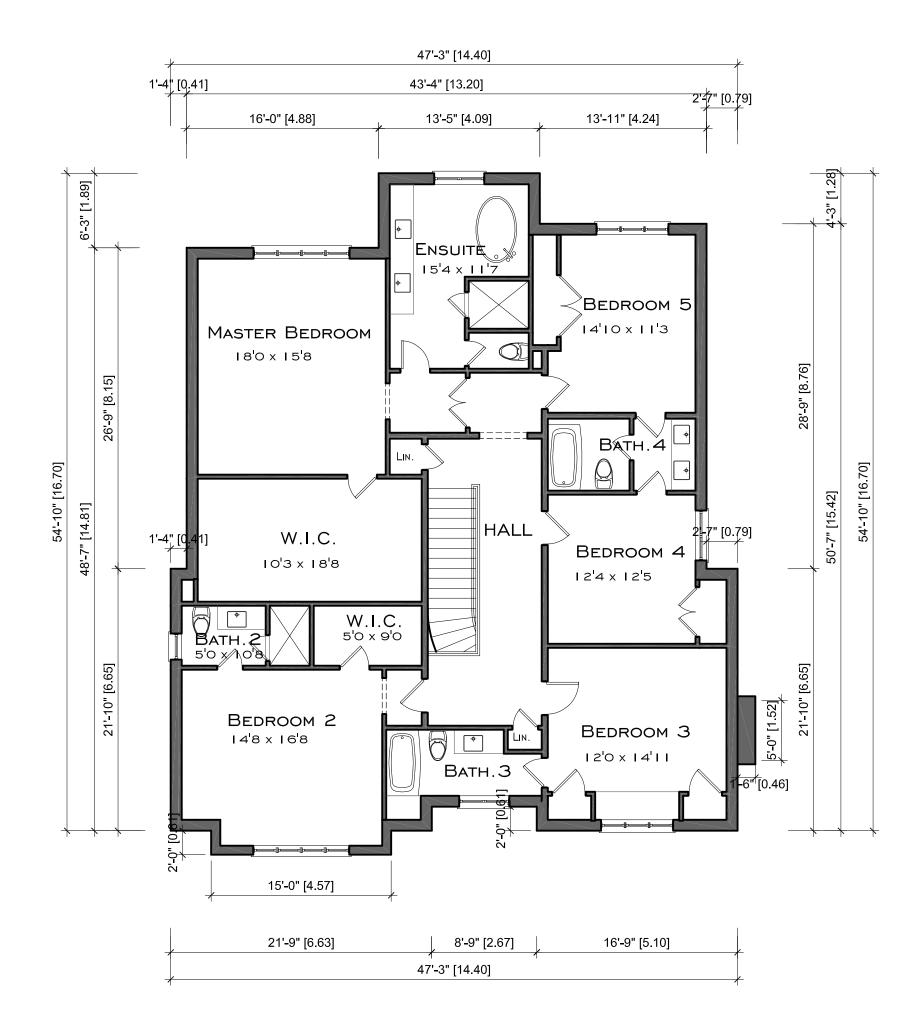

BASEMENT FLOOR PLAN

SCALE: I/8" = I'-0"

GROUND FLOOR PLAN

SCALE: 1/8" = 1'-0"

GFA= 1888 S.F.

TOTAL GFA = 4179 s.f.(388.2 M2)FOOTPRINT = 2291 S.F. (35.2%)

SECOND FLOOR PLAN

SCALE: I/8" = I'-0"

GFA= 2 29 | S.F.

The Architect is not responsible for the accuracy of survey, structural, mechanical, electrical, etc. engineering information shown on the drawing. Refer to the appropriate engineering drawings before proceeding with

Contractor shall check all dimensions on the work and report any discrepancies to the Architect before proceeding. Construction must conform to all applicable Codes, Requirements and By-laws of Authorities having jurisdiction.

This drawing is not to be scaled.

This drawing is not to be used for Construction unless signed by the Architect.

Issued for Construction:

Signature:

© 2014 Lorne Rose Architect Inc.

| <u> </u> | |
|--------------|---|
| | 1 |

3 ISSUED FOR OMB 2 W/O PREJUDICE FOR MEDIATION 20 NOV I 14 AUG 14 Date No. Issued For

Drawing Title

BASEMENT, GROUND AND SECOND FLOOR PLANS

HOUSE "B"

108 BAYVIEW RIDGE CRES. NORTH YORK, ONTARIO





TELEPHONE: (416) 398-9300 FAX: (416) 398-8956




Scale: AS NOTED Drawn by: Checked by: File No. 1311 Plotted: December 2



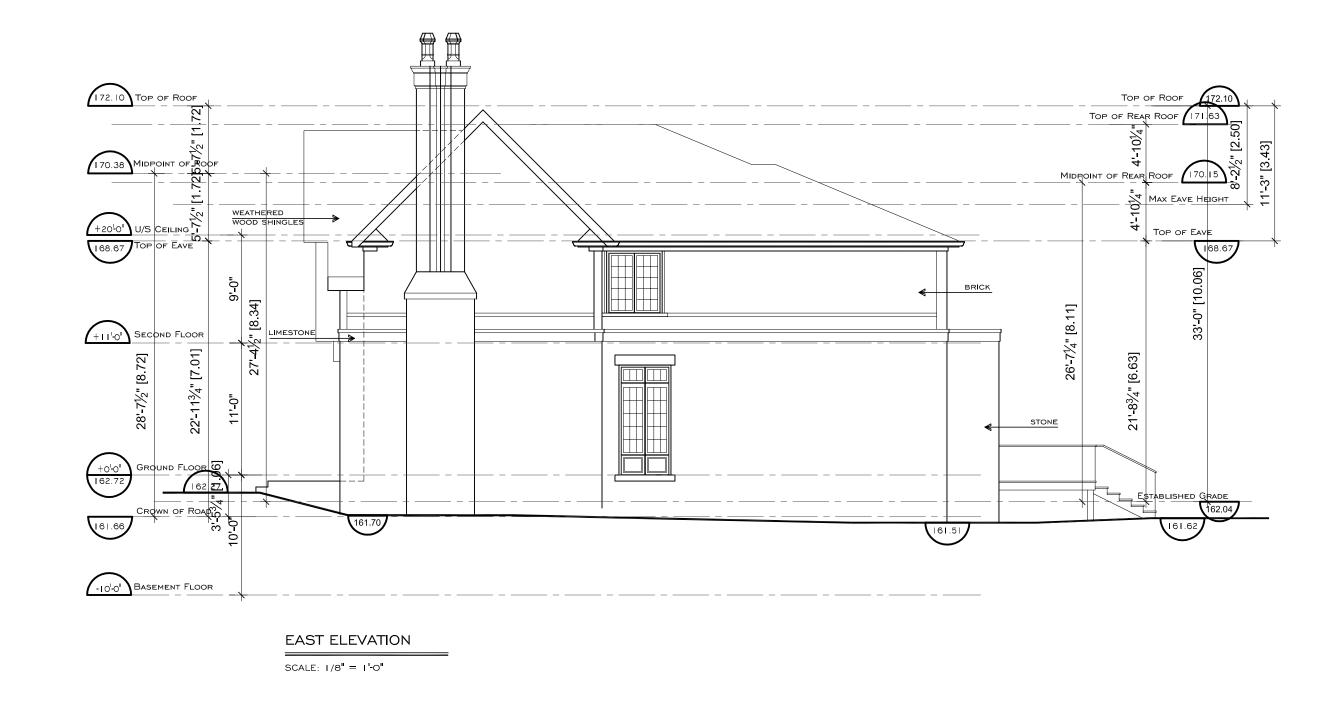

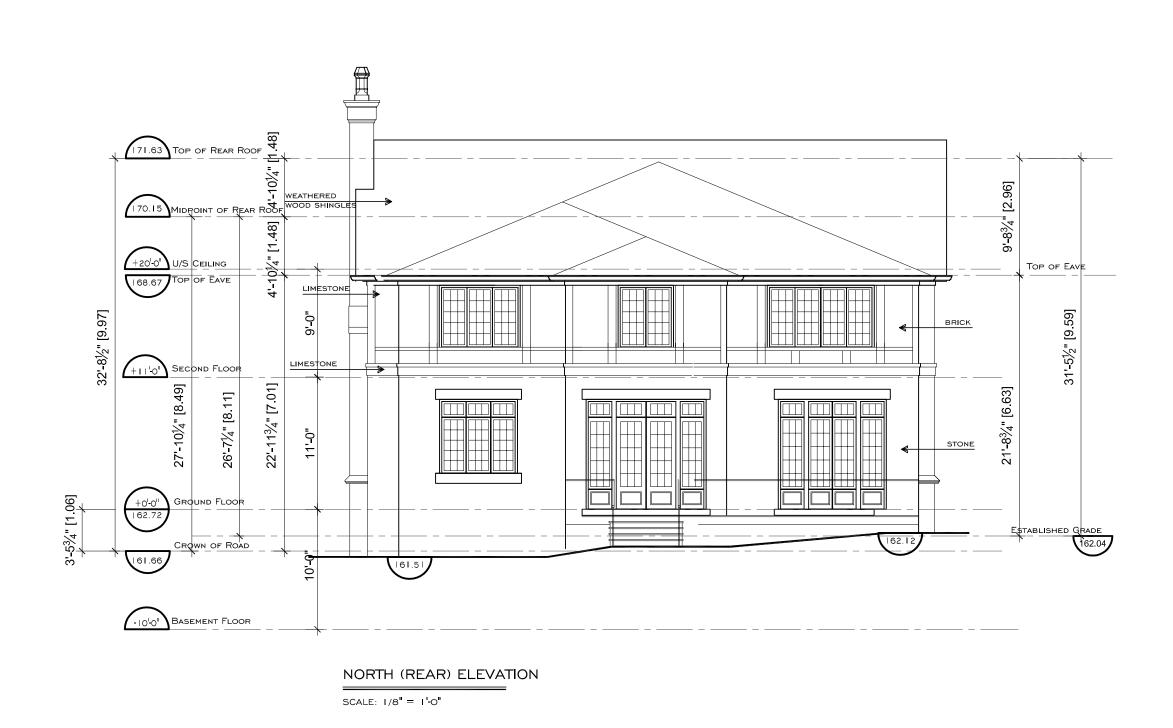

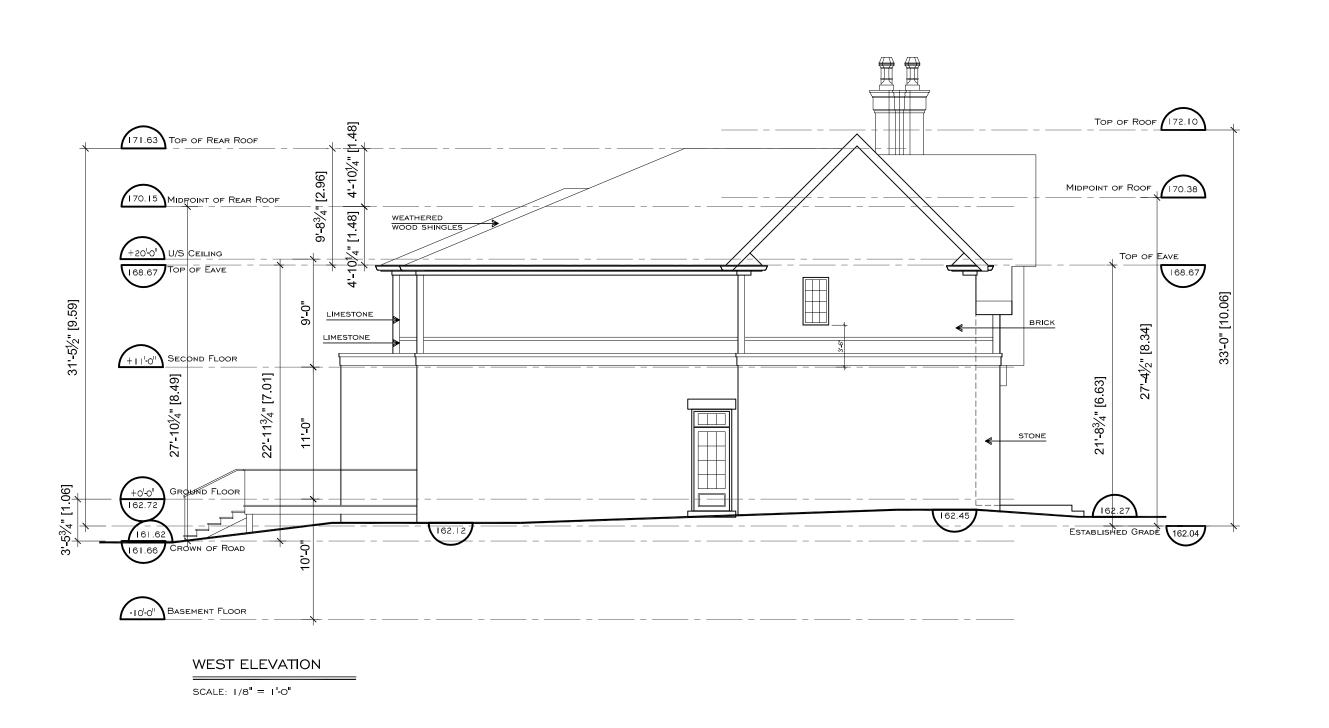

The Architect is not responsible for the accuracy of survey, structural, mechanical, electrical, etc. engineering information shown on the drawing. Refer to the appropriate engineering drawings before proceeding with

Contractor shall check all dimensions on the work and report any discrepancies to the Architect before proceeding. Construction must conform to all applicable Codes, Requirements and By-laws of Authorities having jurisdiction.

This drawing is not to be scaled.

This drawing is not to be used for Construction unless signed by the Architect.

Issued for Construction:

Signature:

© 2014 Lorne Rose Architect Inc.

| 3 | LSASAUED FOR OMB | 250 50 0V4 |
|-----|-----------------------------|-------------------|
| 2 | W/O PREJUDICE FOR MEDIATION | 20 NOV I |
| | SPA-R I | 14 AUG 14 |
| No. | Issued For | Date |


Drawing Title

NORTH, SOUTH, EAST AND WEST **ELEVATIONS**


HOUSE "B" 108 BAYVIEW RIDGE CRES. NORTH YORK, ONTARIO



TELEPHONE: (416) 398-9300 FAX: (416) 398-8956

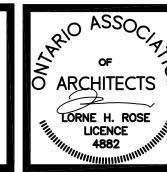

| | / | |
|-------------|---------|-----|
| Scale: A | S NOTED | Dra |
| Orawn by: | EF | |
| Checked by: | LR | Ш |
| ile No. | 1311 | |
| Nottodu 5 | | |

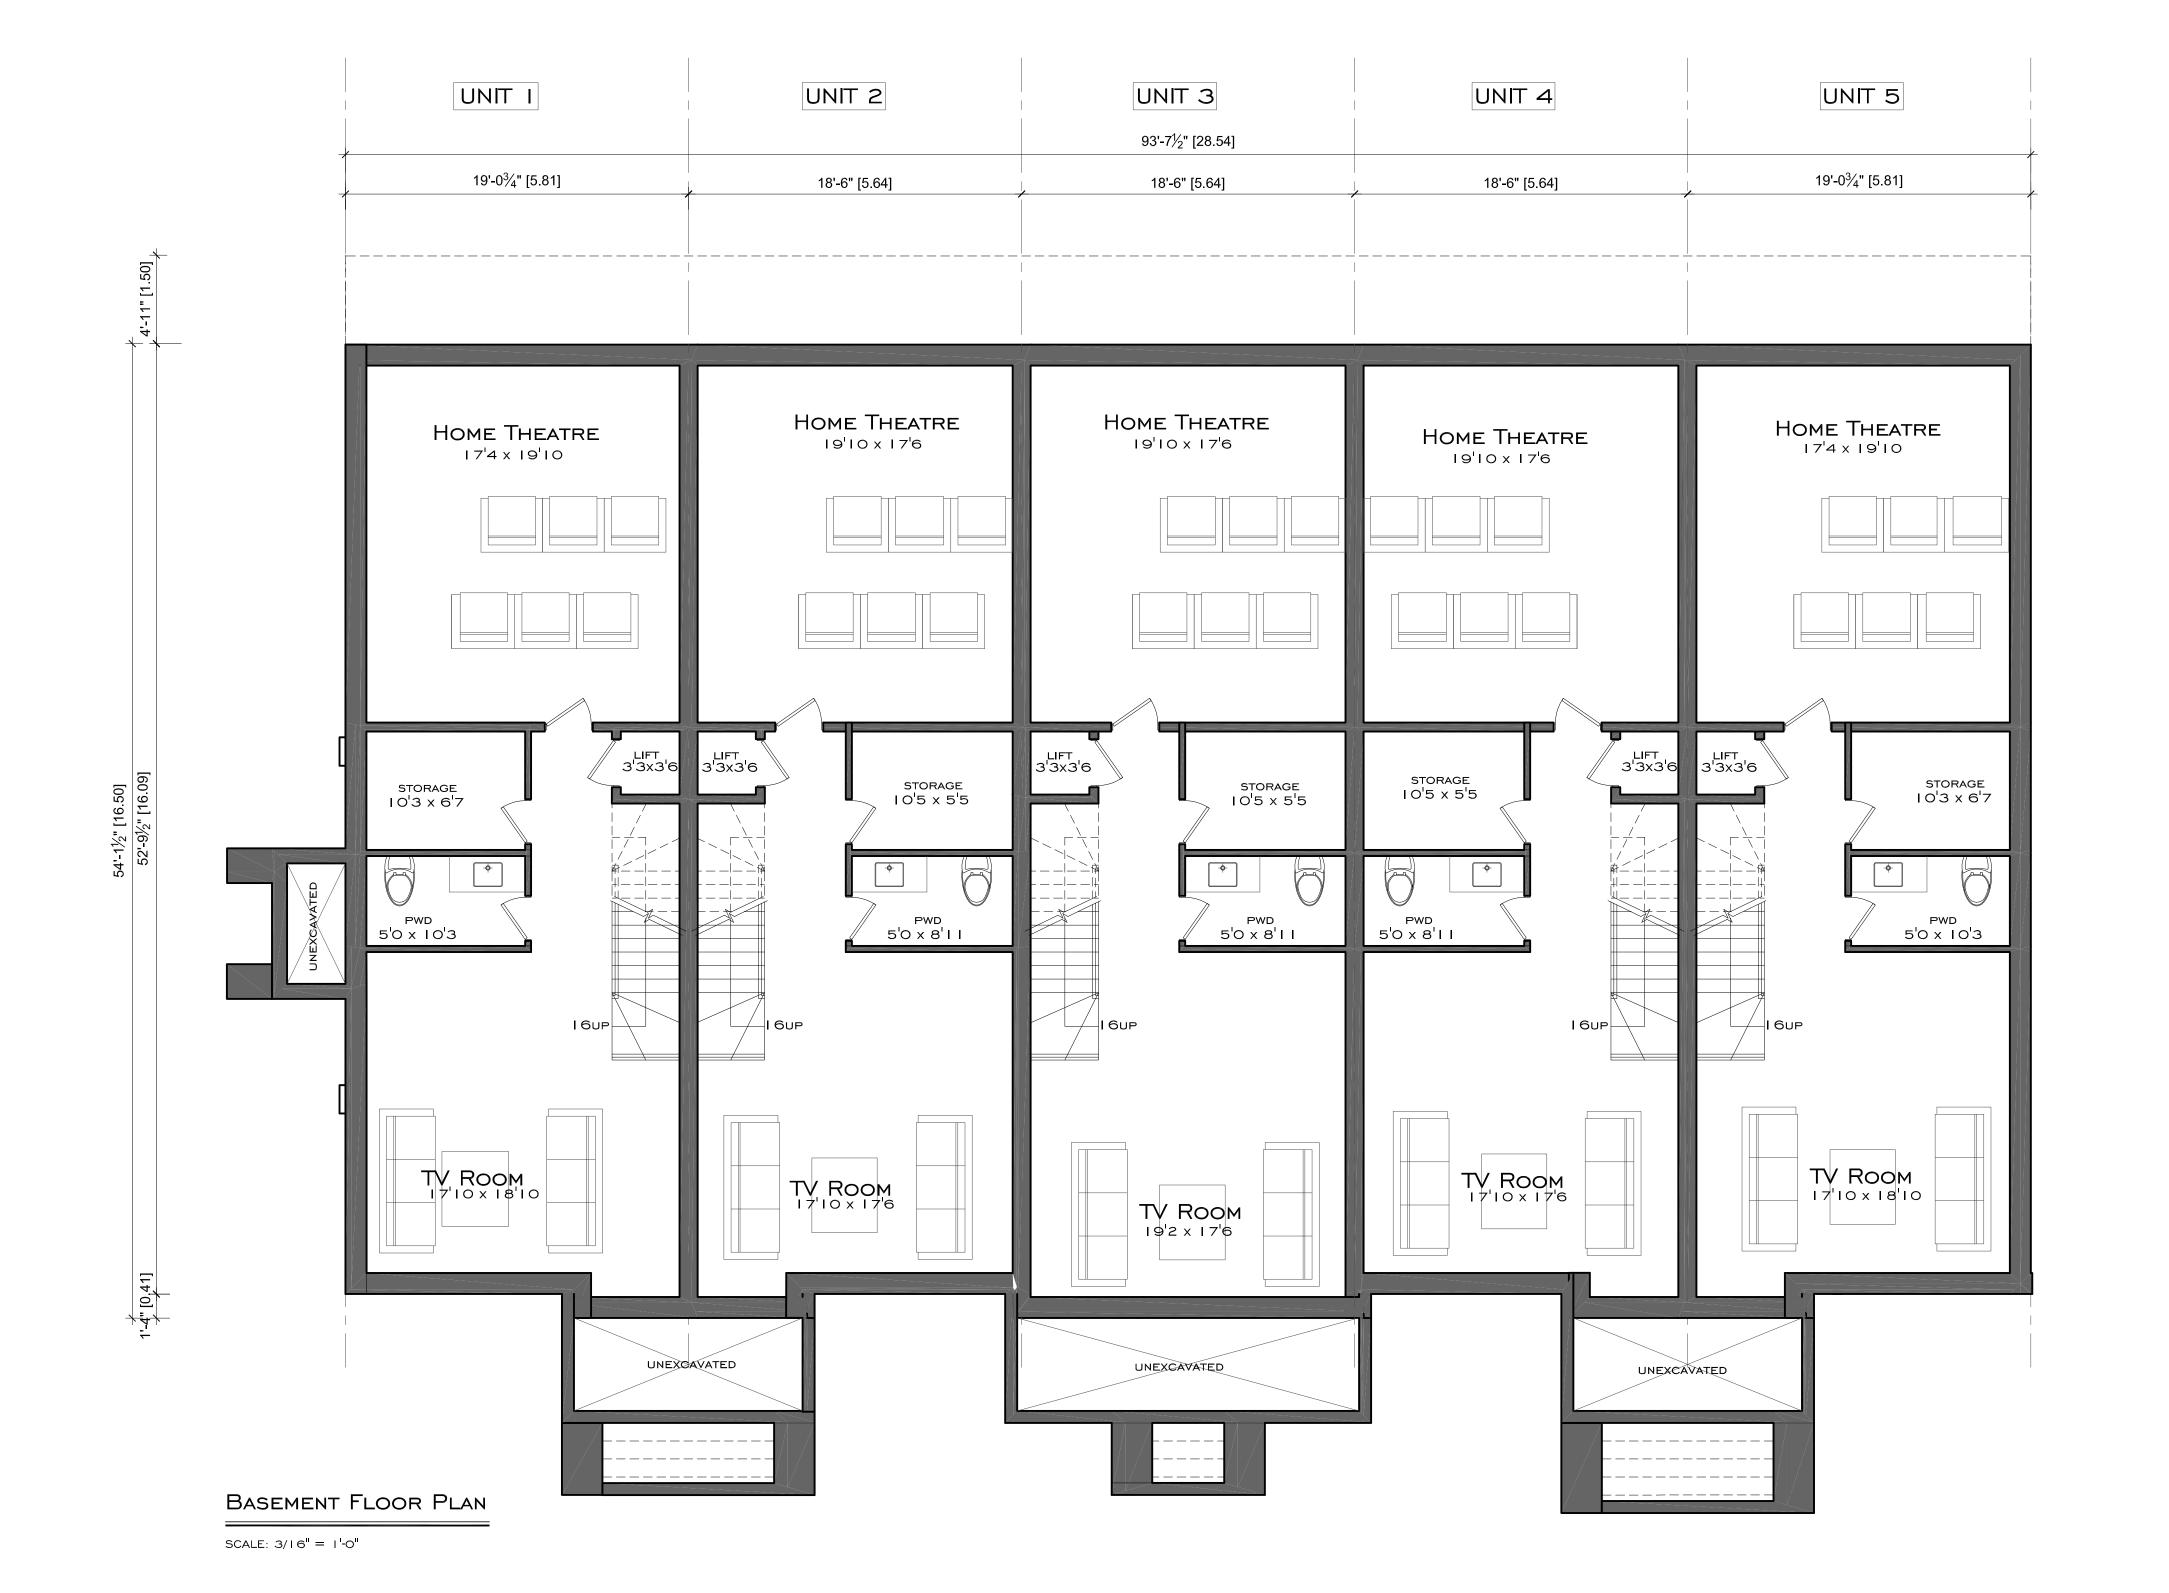

The Architect is not responsible for the accuracy of survey, structural, mechanical, electrical, etc. engineering information shown on the drawing. Refer to the appropriate engineering drawings before proceeding with work.

Contractor shall check all dimensions on the work and report any discrepancies to the Architect before proceeding. Construction must conform to all applicable Codes, Requirements and By-laws of Authorities having jurisdiction.

This drawing is not to be scaled.

This drawing is not to be used for Construction unless signed by the Architect.

Issued for Construction:

Signature:

© 2014 Lorne Rose Architect Inc.

| 10. | TACVISION | Date |
|-----|-----------|------|
| | | |
| | | |
| ı | 3 | ISSUED FOR OMB | I DEC 14 |
|---|-----|-----------------------------|-----------|
| ı | 2 | W/O PREJUDICE FOR MEDIATION | 20 NOV 14 |
| ı | | SPA-R I | 7 AUG 14 |
| ı | No. | Issued For | Date |


Drawing Title

BASEMENT FLOOR PLAN

TOWNHOUSE #2 108 BAYVIEW RIDGE GATE TORONTO, ONTARIO



1140 SHEPPARD AVENUE WEST, UNIT 1, TORONTO, ONTARIO M3K 2A2 TELEPHONE: (416) 398-9300 FAX: (416) 398-8956

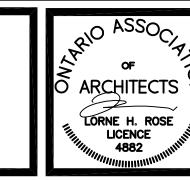


Scale: AS NOTED 9900

Checked by:

Plotted: 2 DECEMBER 2

File No.

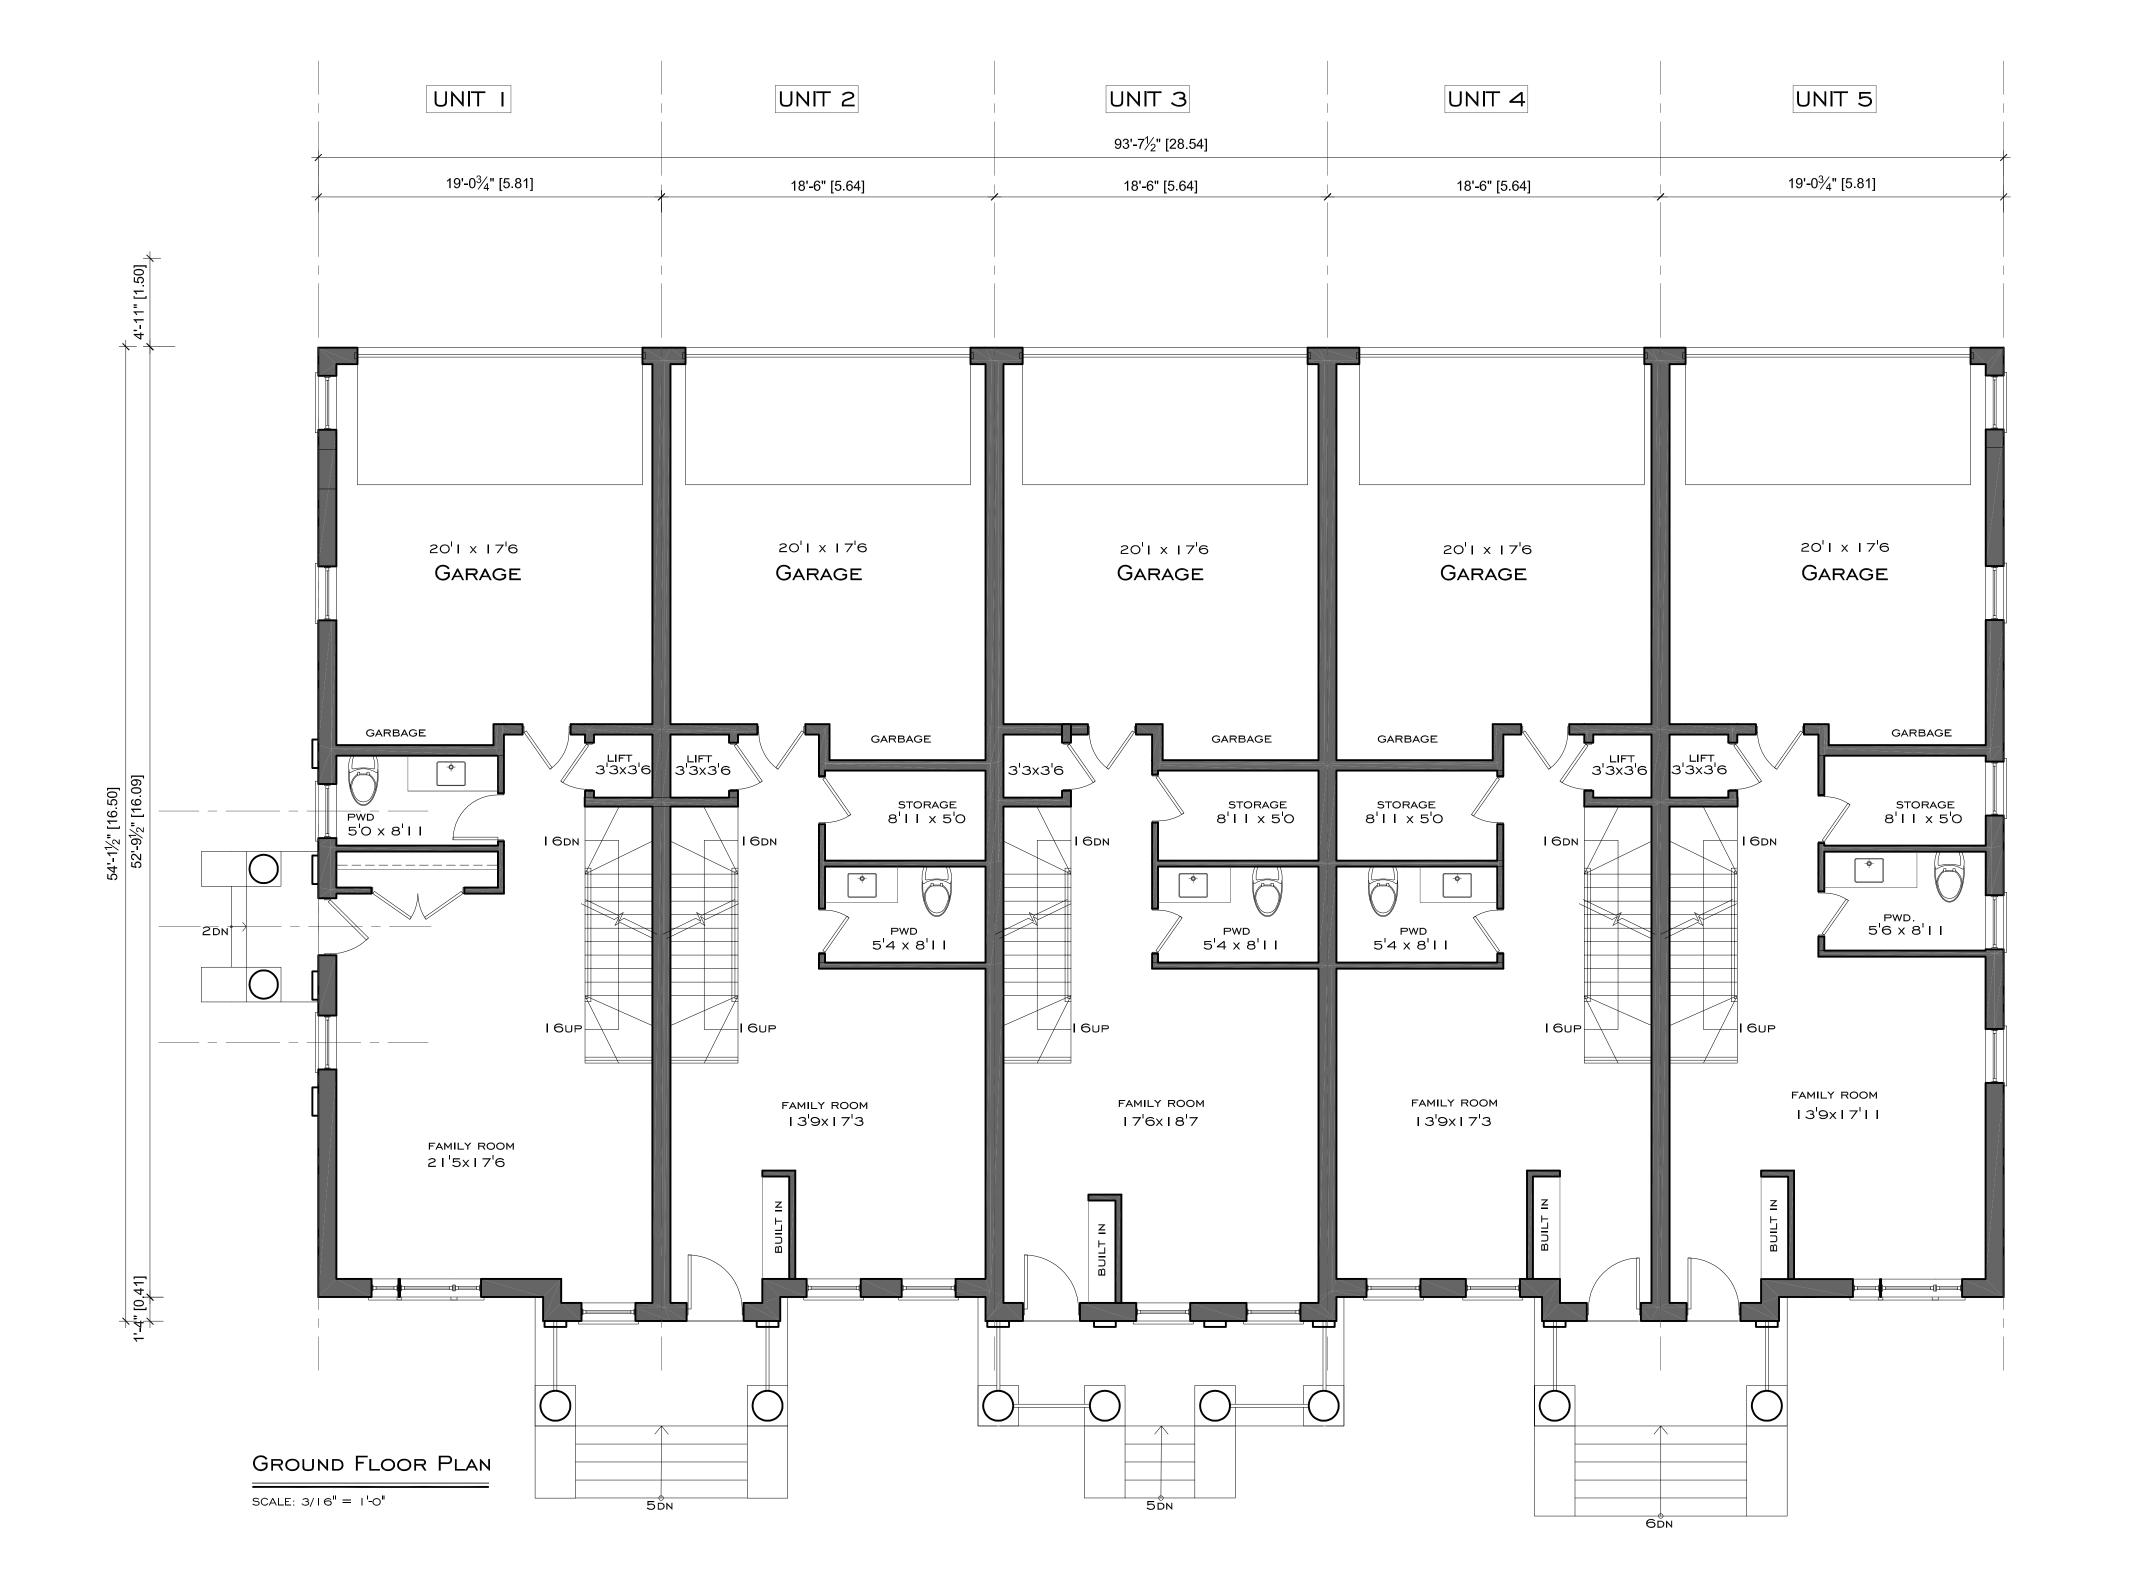

The Architect is not responsible for the accuracy of survey, structural, mechanical, electrical, etc. engineering information shown on the drawing. Refer to the appropriate engineering drawings before proceeding with work.

Contractor shall check all dimensions on the work and report any discrepancies to the Architect before proceeding. Construction must conform to all applicable Codes, Requirements and By-laws of Authorities having jurisdiction.

This drawing is not to be scaled.

This drawing is not to be used for Construction unless signed by the Architect.

Issued for Construction: Signature:

© 2014 Lorne Rose Architect Inc.

| 0. | Revision | Date |
|----|----------|------|
| | | |
| | | |
| | | |
| | | |
| | | |
| | | |

| 3 | ISSUED FOR OMB | I DEC 14 |
|-----|-----------------------------|-----------|
| 2 | W/O PREJUDICE FOR MEDIATION | 20 NOV 14 |
| 1 | SPA-R I | 7 AUG 14 |
| No. | Issued For | Date |

Drawing Title


GROUND FLOOR **PLAN**

TOWNHOUSE #2

108 BAYVIEW RIDGE GATE TORONTO, ONTARIO



1140 Sheppard Avenue West, Unit 1, Toronto, Ontario M3K 2A2 TELEPHONE: (416) 398-9300 FAX: (416) 398-8956

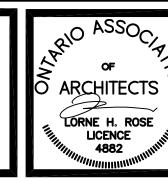


| / \ | |
|-------|----|
| Drawi | ED |
| | SN |
| | LR |
| | 00 |
| | |

Checked by:

Plotted:2 DECEMBER 20 4

File No.

ving No.

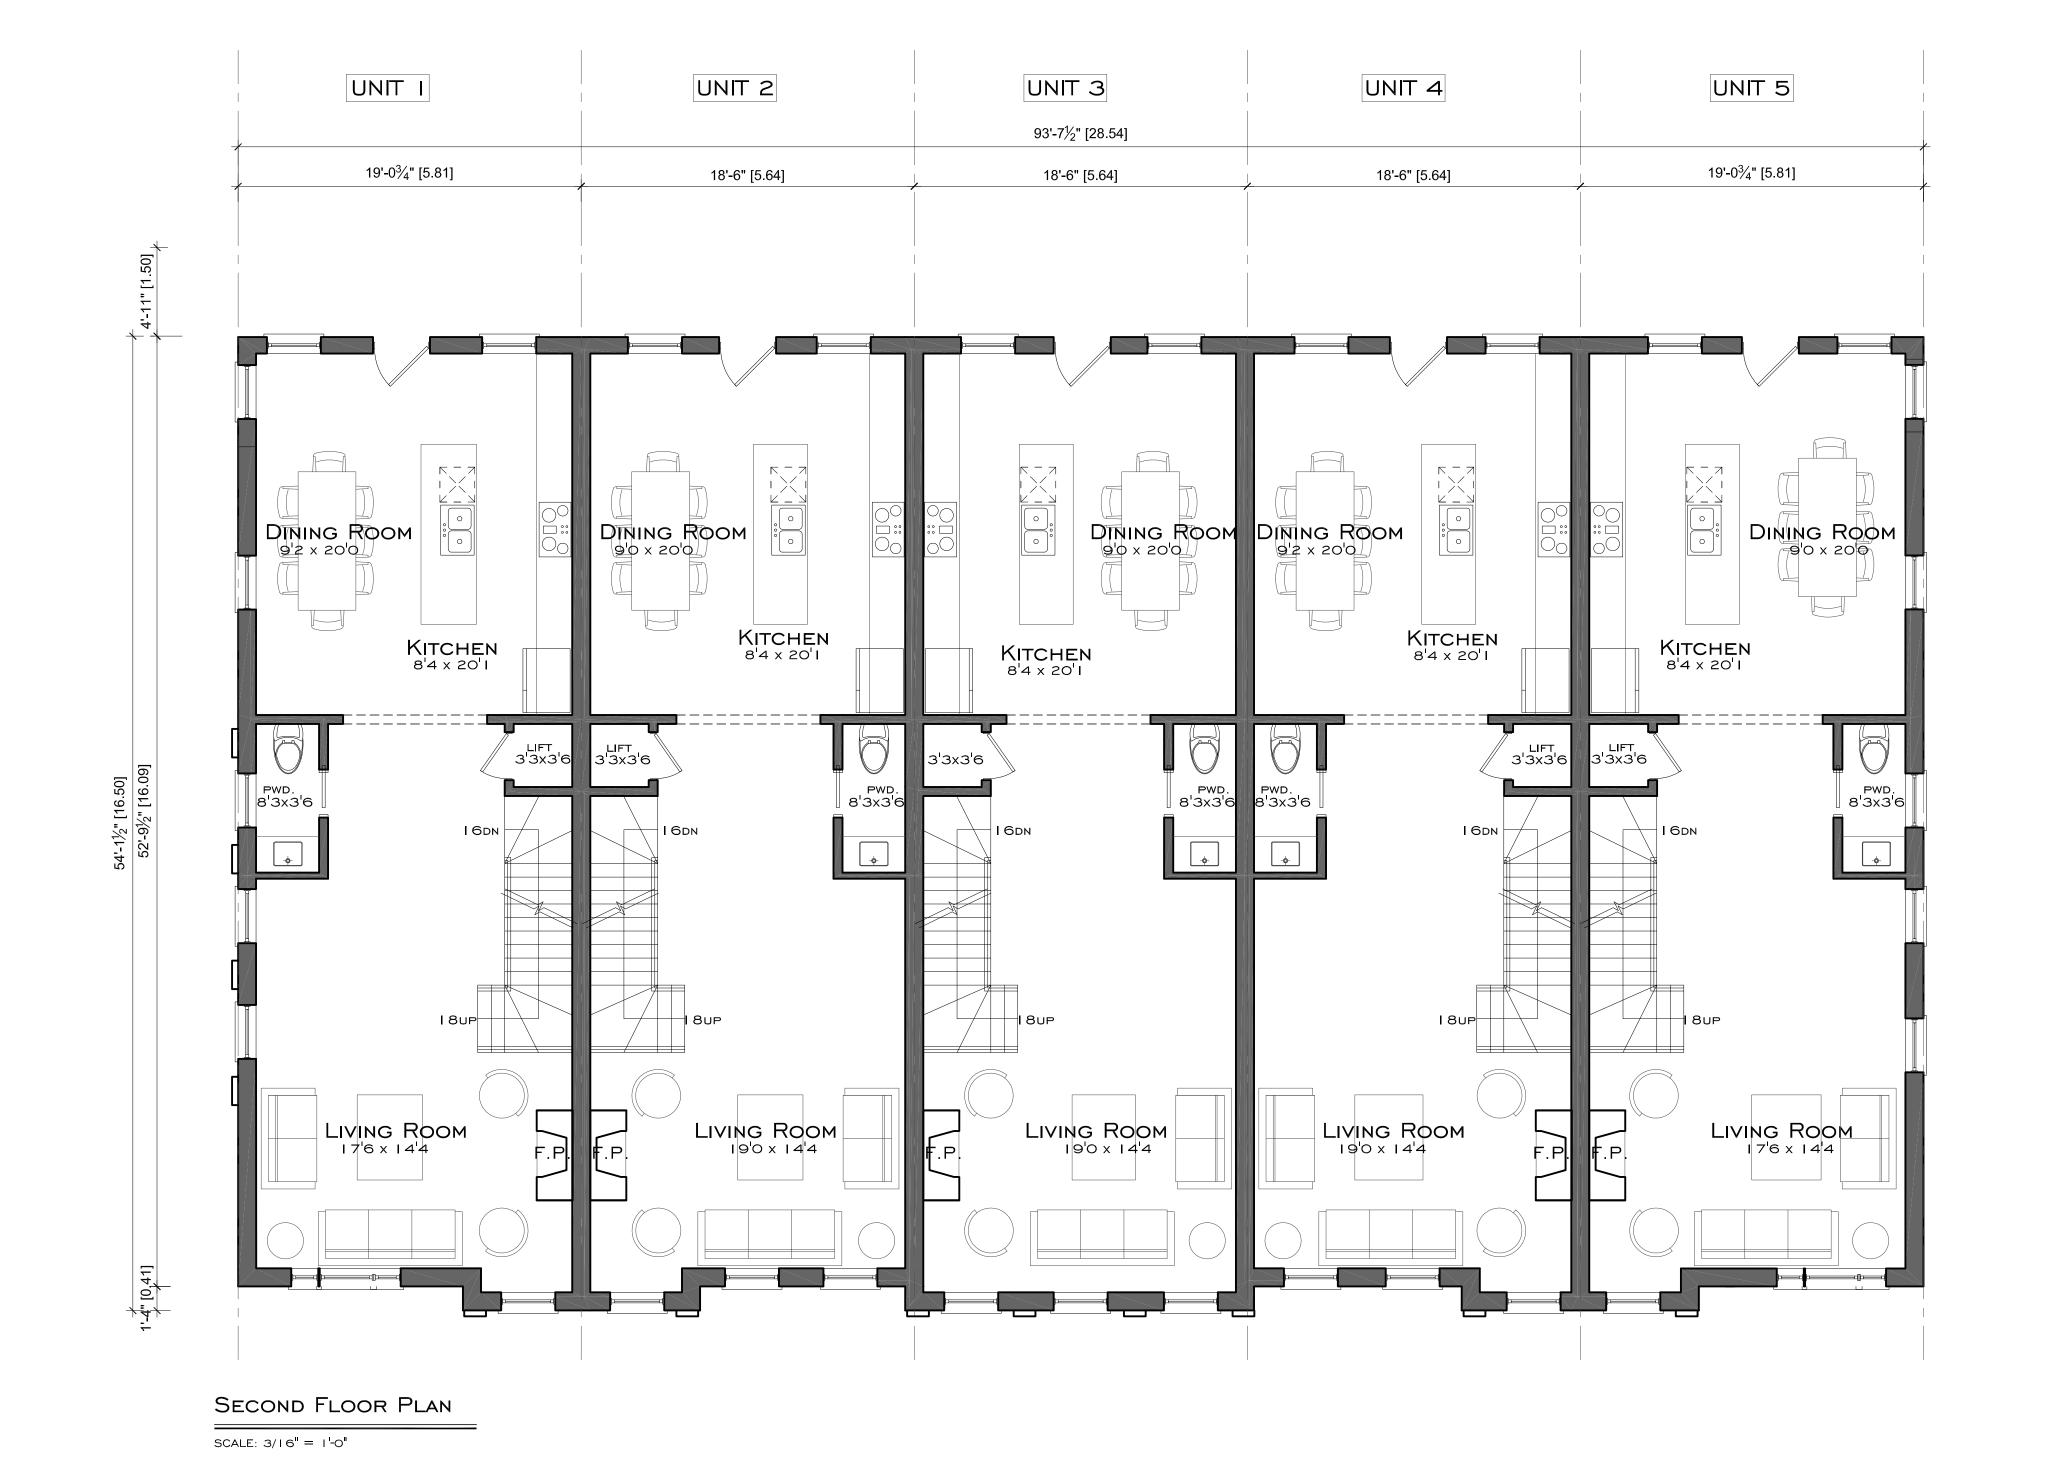

The Architect is not responsible for the accuracy of survey, structural, mechanical, electrical, etc. engineering information shown on the drawing. Refer to the appropriate engineering drawings before proceeding with

Contractor shall check all dimensions on the work and report any discrepancies to the Architect before proceeding. Construction must conform to all applicable Codes, Requirements and By-laws of Authorities having jurisdiction.

This drawing is not to be scaled.

This drawing is not to be used for Construction unless signed by the Architect.

Issued for Construction: Signature:

© 2014 Lorne Rose Architect Inc.

| No. | Revision | Date |
|-----|----------|------|
| | | |
| | | |
| | | |
| | | |
| | | |
| | | |
| | | |

| 3 | ISSUED FOR OMB | I DEC 14 |
|-----|-----------------------------|-----------|
| 2 | W/O PREJUDICE FOR MEDIATION | 20 NOV 14 |
| | SPA-R I | 7 AUG 14 |
| No. | Issued For | Date |

Drawing Title

SECOND FLOOR PLAN

TOWNHOUSE #2

108 BAYVIEW RIDGE GATE TORONTO, ONTARIO



1140 Sheppard Avenue West, Unit 1, Toronto, Ontario M3K 2A2 TELEPHONE: (416) 398-9300 FAX: (416) 398-8956




| Drawing | |) |
|---------|--|---|
| | | l |
| | | |
| 1 | |) |

Checked by:

Plotted: 2 DECEMBER 2

File No.

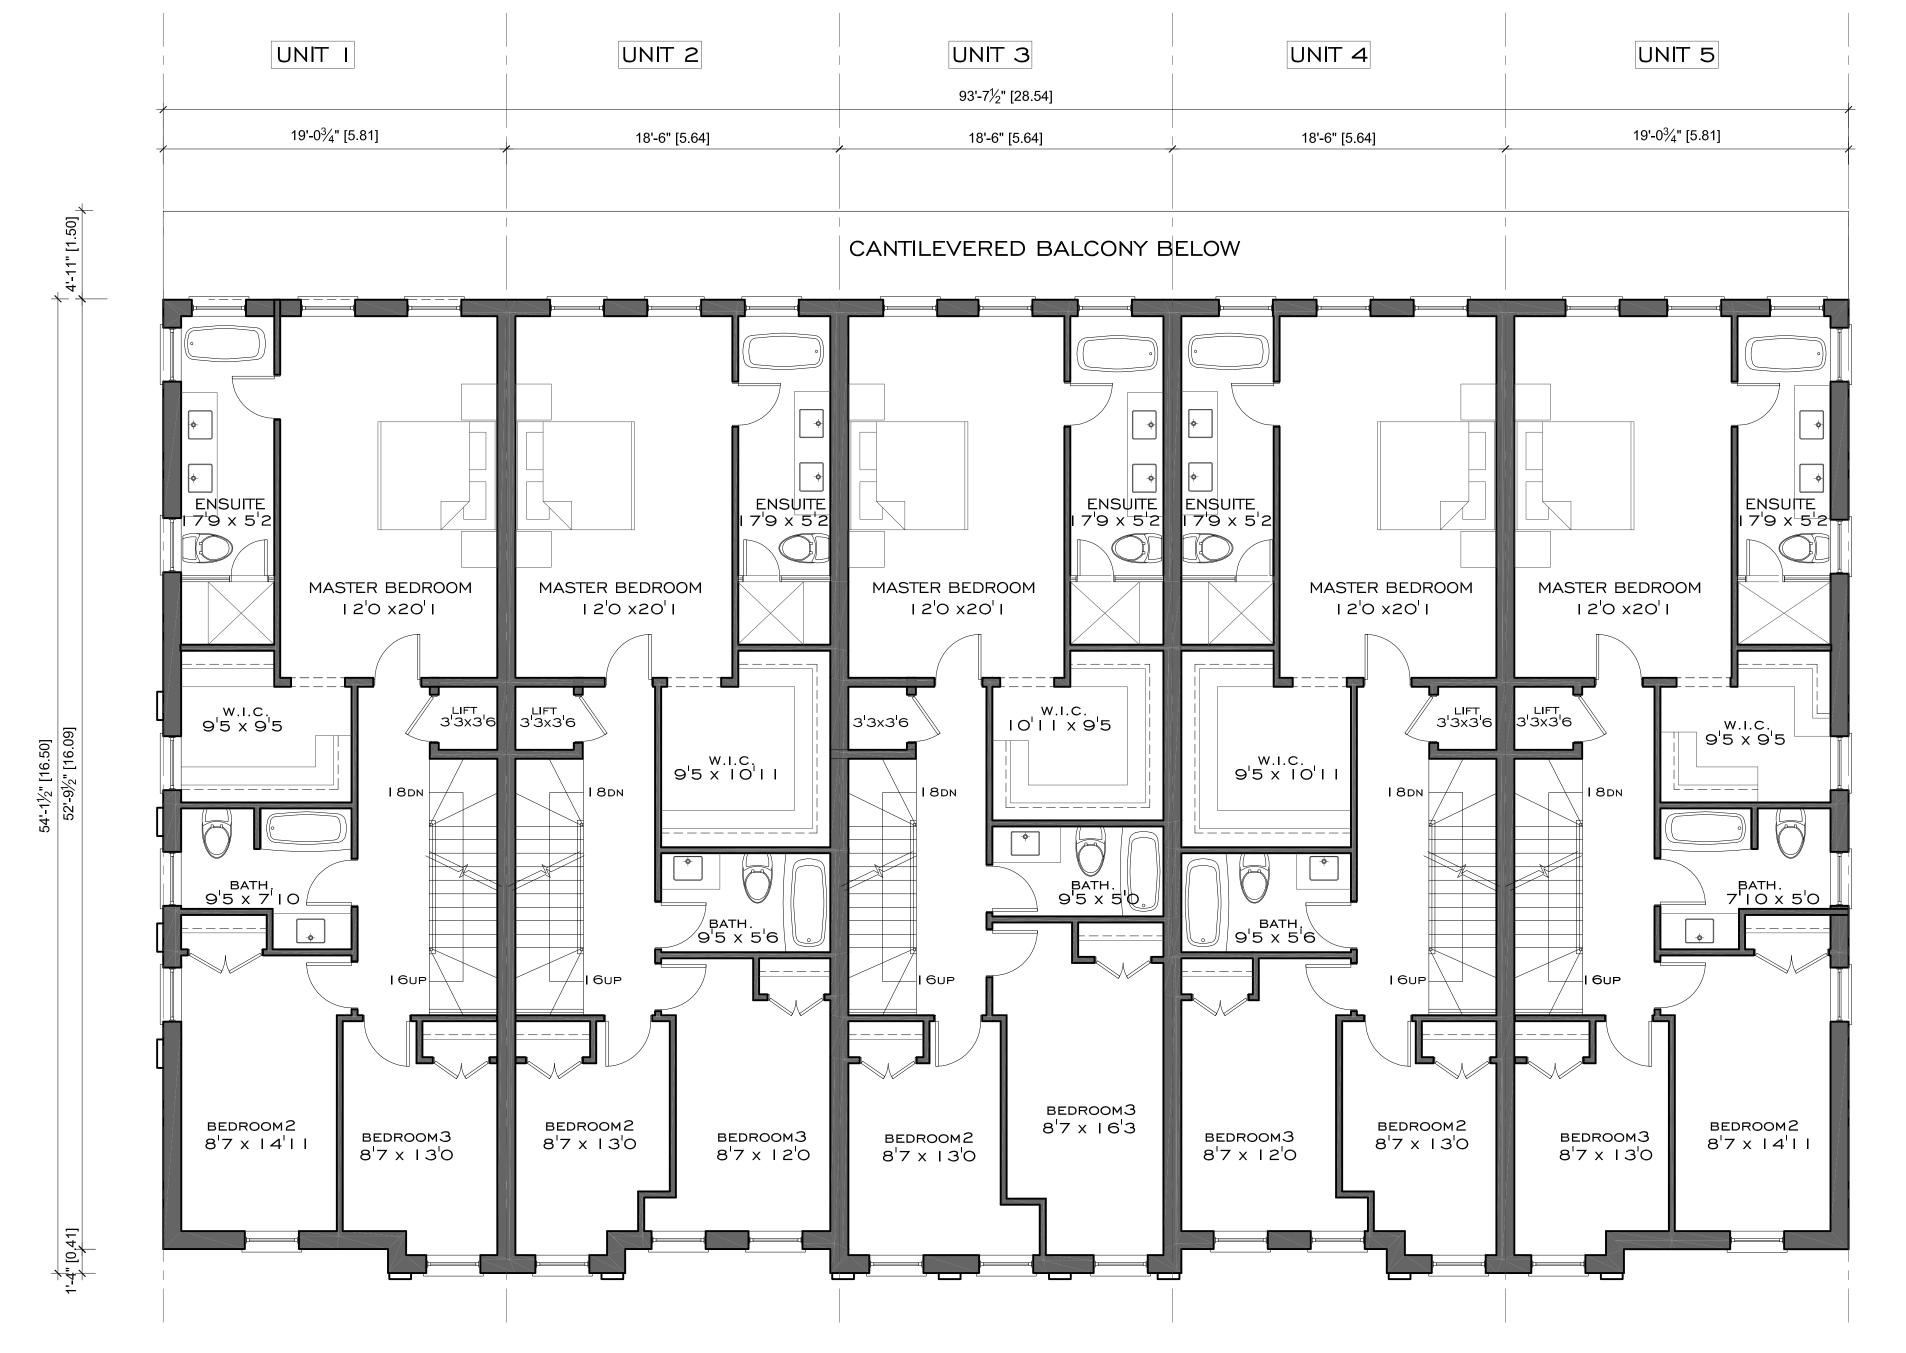

THIRD FLOOR PLAN

SCALE: 3/16" = 1'-0"

The Architect is not responsible for the accuracy of survey, structural, mechanical, electrical, etc. engineering information shown on the drawing. Refer to the appropriate engineering drawings before proceeding with

Contractor shall check all dimensions on the work and report any discrepancies to the Architect before proceeding. Construction must conform to all applicable Codes, Requirements and By-laws of Authorities having jurisdiction.

This drawing is not to be scaled.

This drawing is not to be used for Construction unless signed by the Architect.

Issued for Construction:

Signature:

© 2014 Lorne Rose Architect Inc.

| No. | Revision | Date |
|-----|----------|------|
| | | |
| | | |
| | | |
| | | |
| | | |
| | | |

| 3 | ISSUED FOR OMB | I DEC 14 |
|-----|-----------------------------|-----------|
| 2 | W/O PREJUDICE FOR MEDIATION | 20 NOV 14 |
| | SPA-R I | 7 AUG 14 |
| No. | Issued For | Date |

Drawing Title


THIRD FLOOR PLAN

TOWNHOUSE #2

108 BAYVIEW RIDGE GATE TORONTO, ONTARIO




1140 SHEPPARD AVENUE WEST, UNIT 1, TORONTO, ONTARIO M3K 2A2 TELEPHONE: (416) 398-9300 FAX: (416) 398-8956

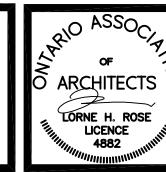

Drawing No. Scale: AS NOTED 9900

File No.

Plotted: 2 DECEMBER 2

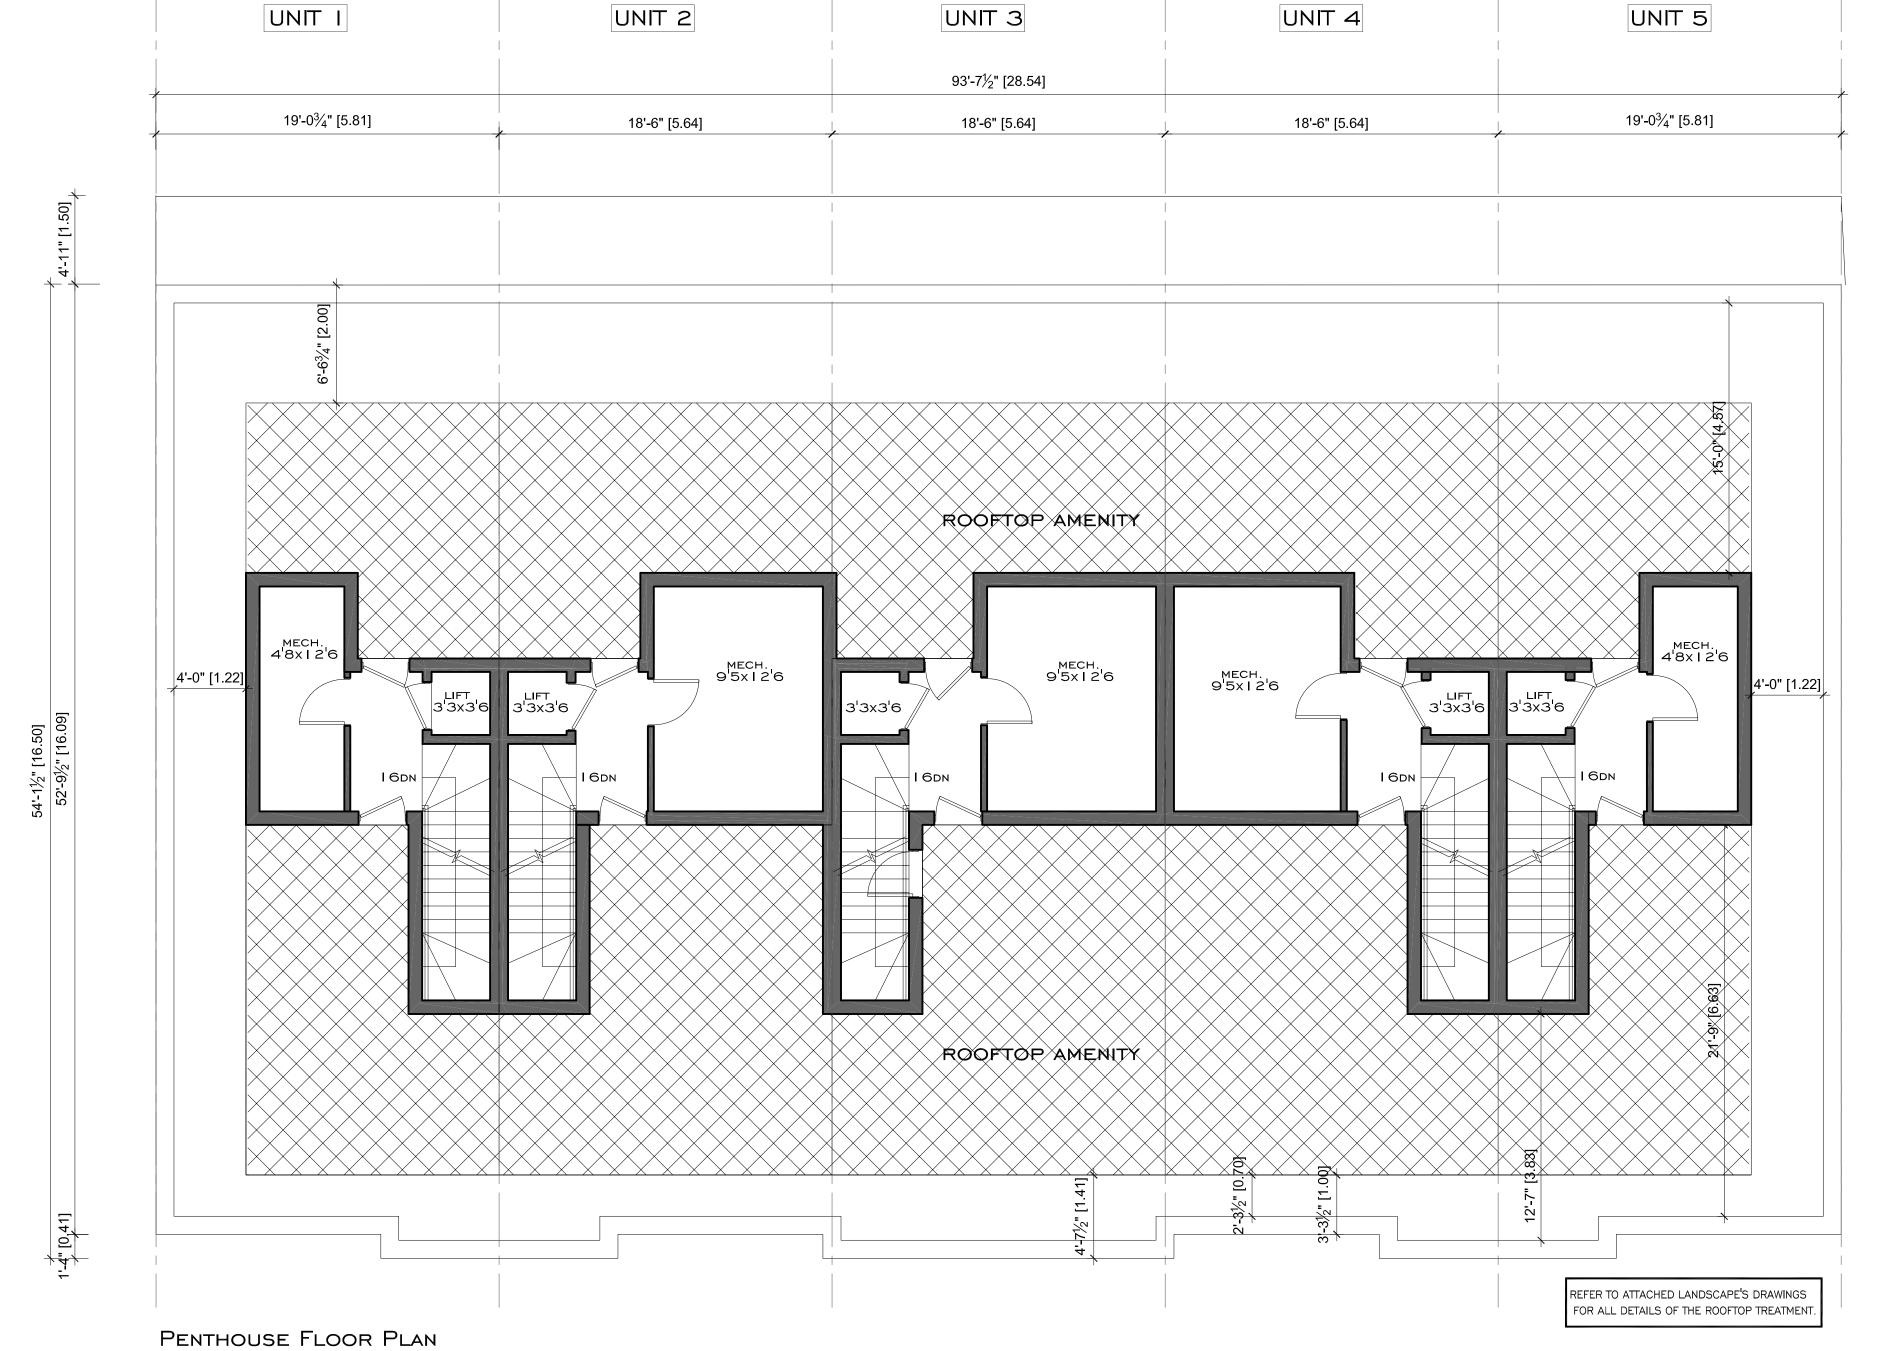

SCALE: 3/16

The Architect is not responsible for the accuracy of survey, structural, mechanical, electrical, etc. engineering information shown on the drawing. Refer to the appropriate engineering drawings before proceeding with work.

Contractor shall check all dimensions on the work and report any discrepancies to the Architect before proceeding. Construction must conform to all applicable Codes, Requirements and By-laws of Authorities having jurisdiction.

This drawing is not to be scaled.

This drawing is not to be used for Construction unless signed by the Architect.

Issued for Construction:

| © 2014 Lorne Rose Architect Inc. |
|----------------------------------|
| |
| |
| |

| ١ | | | |
|---|------|-----------------------------|-----------|
| | | | |
| | | | |
| | | | |
| | | | |
| | | | |
| | | | |
| | | | |
| | | | |
| | | | |
| | | | |
| | 3 | ISSUED FOR OMB | I DEC 14 |
| | 2 | W/O PREJUDICE FOR MEDIATION | 20 NOV 14 |
| | NI a | SPA-R I | 7 AUG 14 |
| | No. | Issued For | Date |

Drawing Title

PENTHOUSE FLOOR PLAN

TOWNHOUSE #2


108 BAYVIEW RIDGE GATE TORONTO, ONTARIO



1140 Sheppard Avenue West, Unit 1, Toronto, Ontario M3K 2A2 TELEPHONE: (416) 398-9300 FAX: (416) 398-8956



| | | _ | _ |
|------------|-----------|---|---|
| ale: / | AS NOTED | | D |
| wn by: | SN | | |
| ecked by: | LR | | |
| e No. | 9900 | | |
| otted:28 พ | OVEMBER 2 | | |

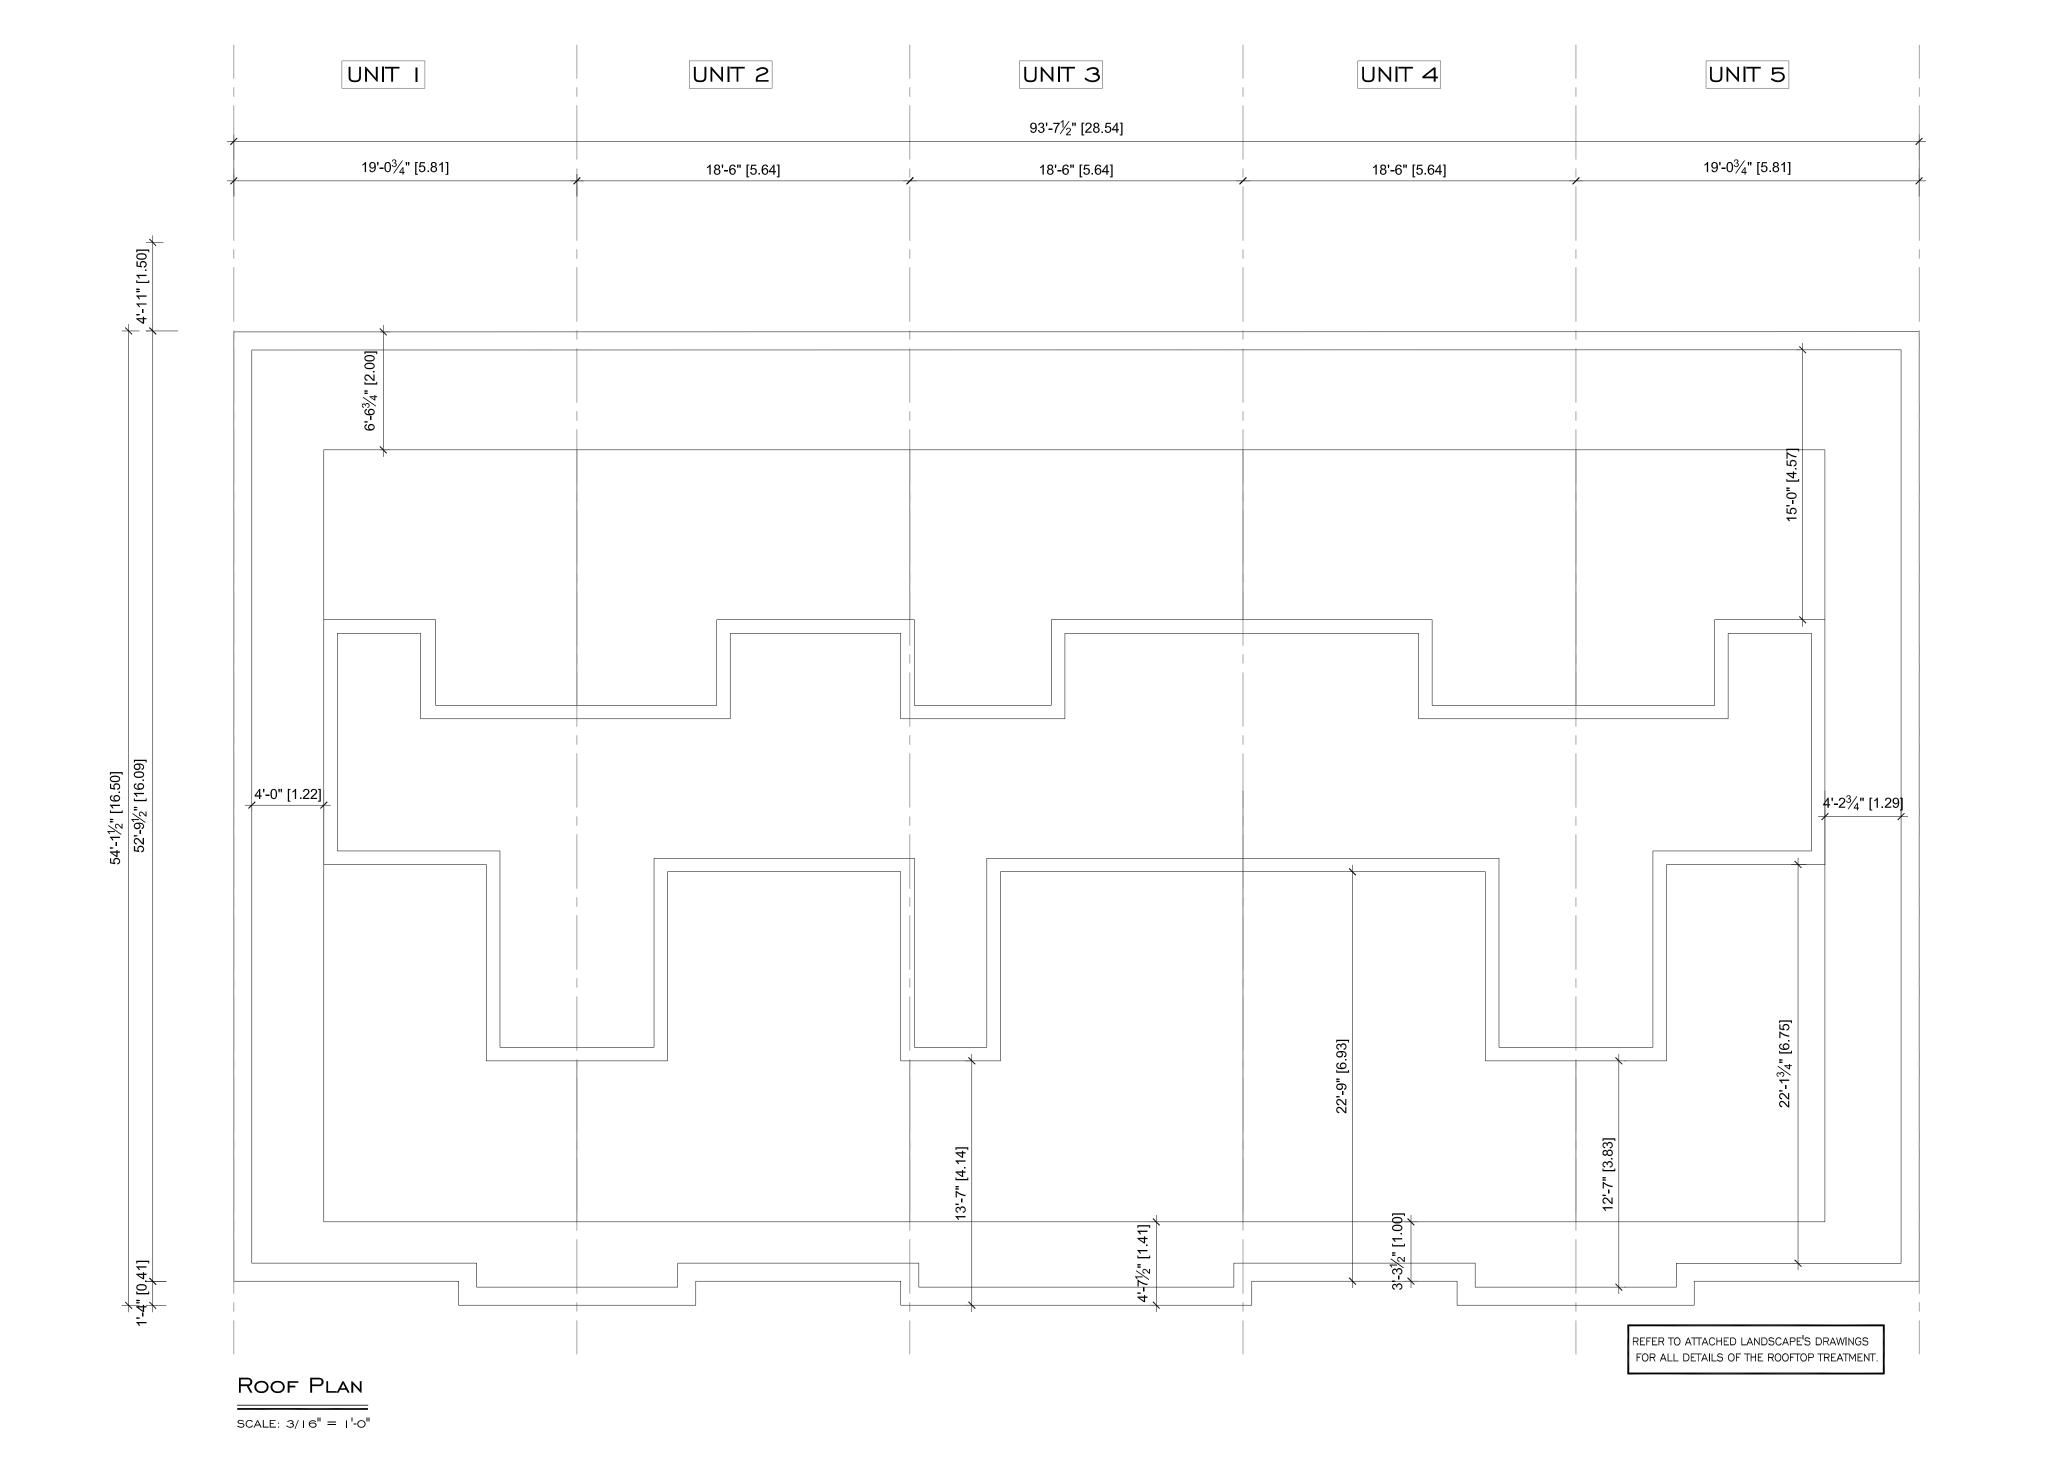

The Architect is not responsible for the accuracy of survey, structural, mechanical, electrical, etc. engineering information shown on the drawing. Refer to the appropriate engineering drawings before proceeding with work.

Contractor shall check all dimensions on the work and report any discrepancies to the Architect before proceeding. Construction must conform to all applicable Codes, Requirements and By-laws of Authorities having jurisdiction.

This drawing is not to be scaled.

This drawing is not to be used for Construction unless signed by the Architect.

Signature:

Issued for Construction:

© 2014 Lorne Rose Architect Inc.

| Revision | Date |
|----------|------|
| | |
| | |
| | |
| | |
| | |
| | |

| 3 | ISSUED FOR OMB | I DEC 14 |
|----|-----------------------------|-----------|
| 2 | W/O PREJUDICE FOR MEDIATION | 20 NOV 14 |
| I | SPA-R I | 7 AUG 14 |
| No | Issued For | Date |

Drawing Title


ROOF PLAN

TOWNHOUSE #2

108 BAYVIEW RIDGE GATE TORONTO, ONTARIO



1140 SHEPPARD AVENUE WEST, UNIT 1, TORONTO, ONTARIO M3K 2A2 TELEPHONE: (416) 398-9300 FAX: (416) 398-8956

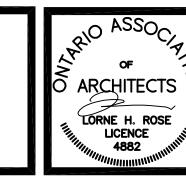


Scale: AS NOTED Drawn by SARVENAZ NAZE 9900

Checked by:

Plotted:28 NOVEMBER

File No.

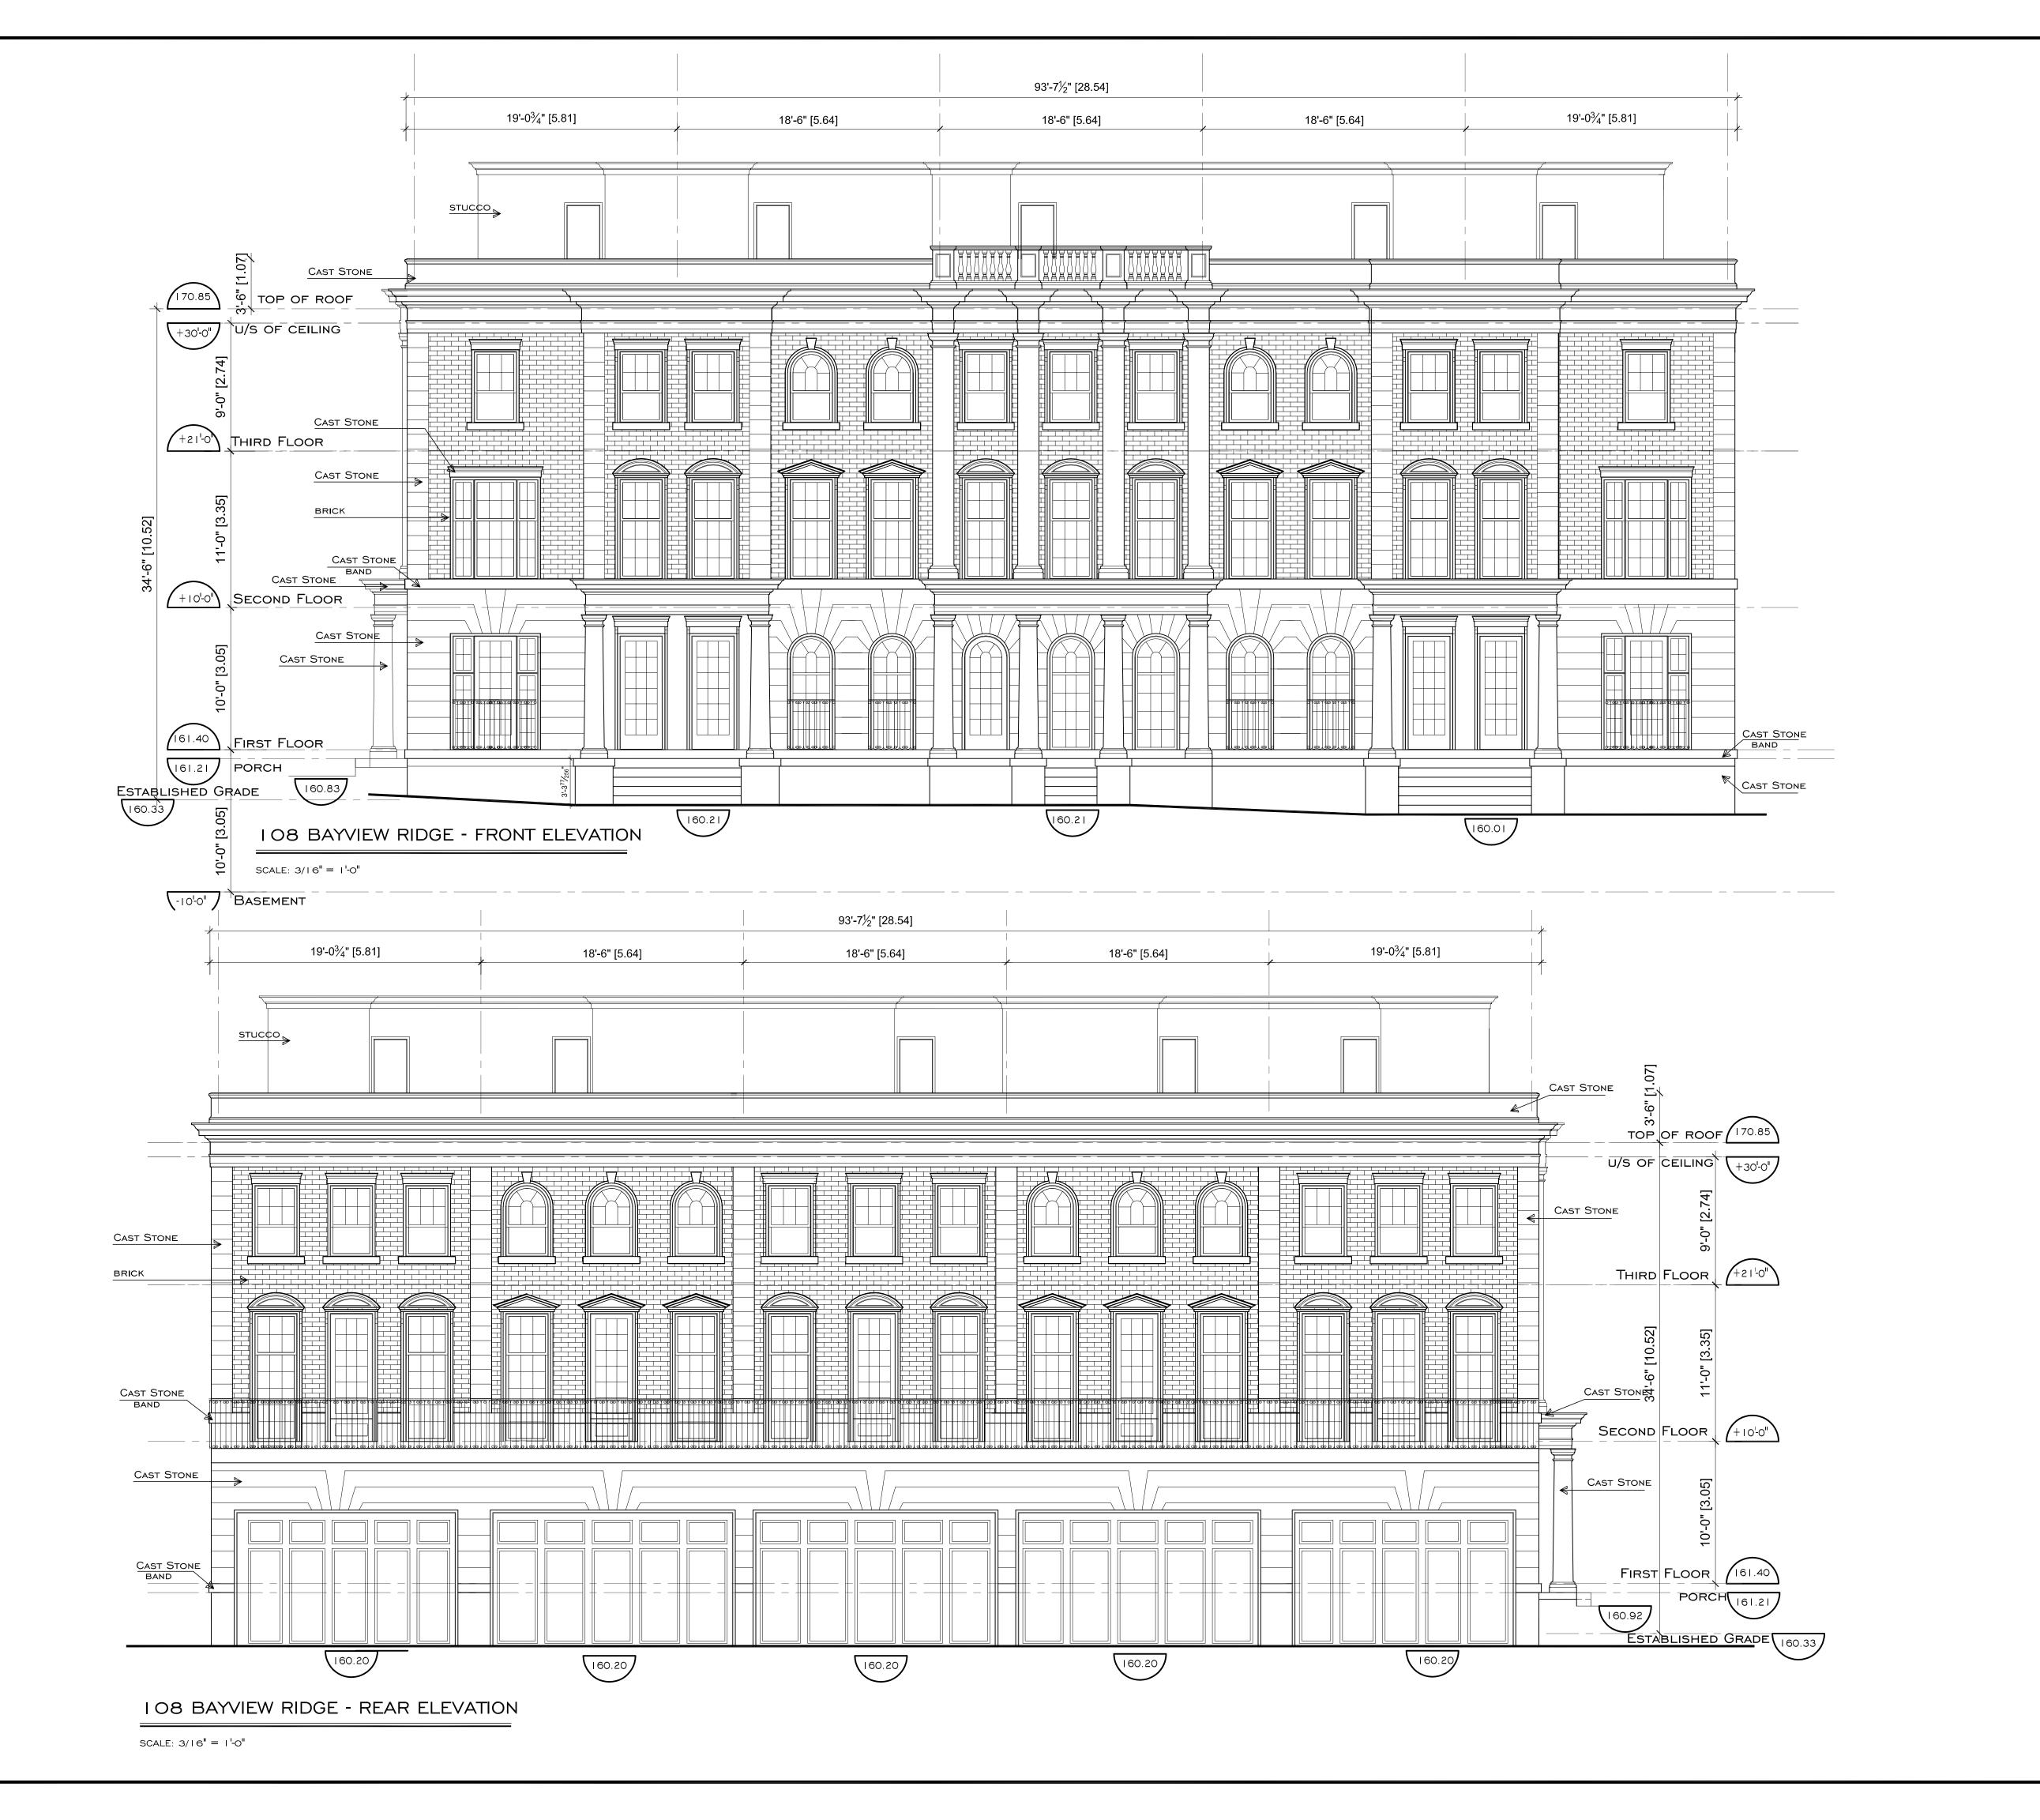

The Architect is not responsible for the accuracy of survey, structural, mechanical, electrical, etc. engineering information shown on the drawing. Refer to the appropriate engineering drawings before proceeding with

Contractor shall check all dimensions on the work and report any discrepancies to the Architect before proceeding. Construction must conform to all applicable Codes, Requirements and By-laws of Authorities having jurisdiction.

This drawing is not to be scaled.

This drawing is not to be used for Construction unless signed by the Architect.

Issued for Construction:

Signature:

Date: ____

© 2014 Lorne Rose Architect Inc.

| No. | Revision | Date |
|-----|-----------------------------|-----------|
| | | |
| | | |
| 3 | ISSUED FOR OMB | I DEC 14 |
| 2 | W/O PREJUDICE FOR MEDIATION | 20 NOV 14 |
| ı | SPA-R I | 7 AUG 14 |
| No. | Issued For | Date |

Drawing Title

FRONT & REAR ELEVATIONS

Project


TOWNHOUSE #2

108 BAYVIEW RIDGE GATE TORONTO, ONTARIO




 1 | 40 Sheppard Avenue West, Unit 1, Toronto, Ontario M3K 2A2

 Telephone: (416) 398-9300
 Fax: (416) 398-8956

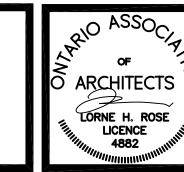

| | / | |
|----------------|----------|-----|
| Scale: AS | S NOTED | Dra |
| rawn by: | SN | |
| Checked by: | LR | |
| File No. | 9900 | 4 |
| Plotted's Deci | EMBER 20 | |



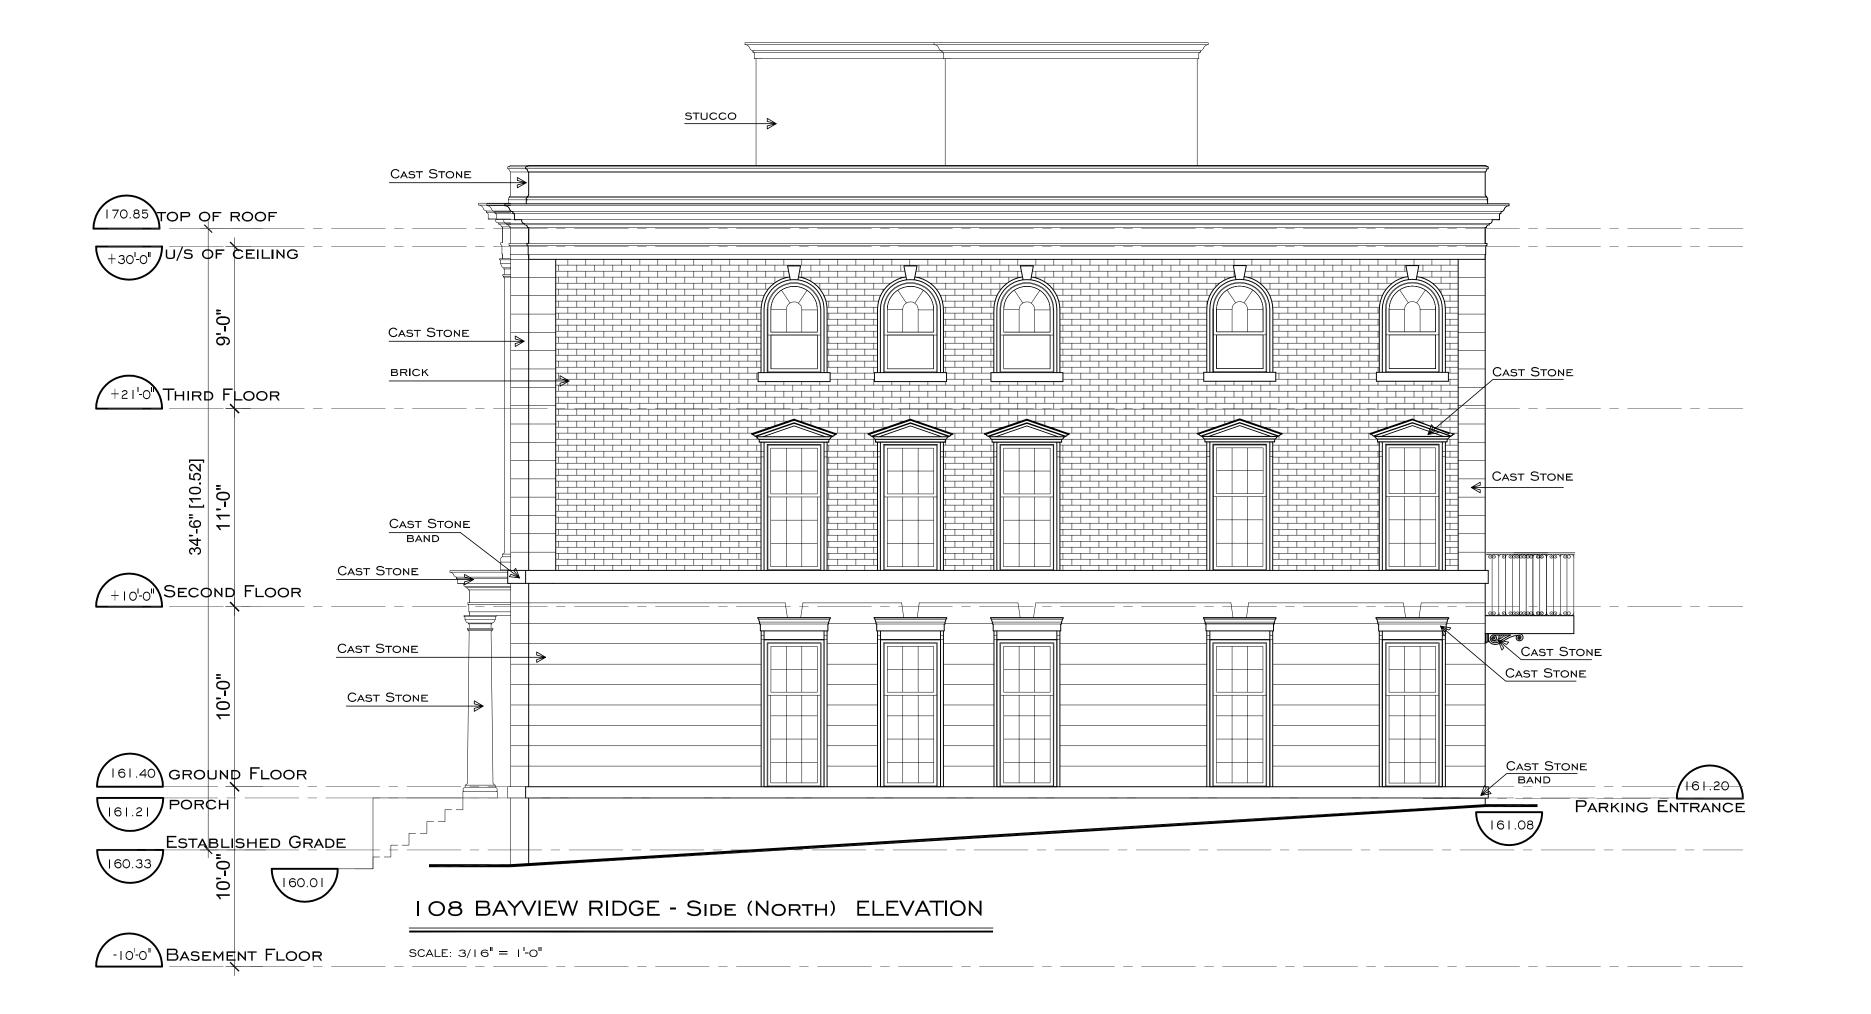

The Architect is not responsible for the accuracy of survey, structural, mechanical, electrical, etc. engineering information shown on the drawing. Refer to the appropriate engineering drawings before proceeding with

Contractor shall check all dimensions on the work and report any discrepancies to the Architect before proceeding. Construction must conform to all applicable Codes, Requirements and By-laws of Authorities having jurisdiction.

This drawing is not to be scaled.

This drawing is not to be used for Construction unless signed by the Architect.

Issued for Construction:

Signature:

2014 Lorne Rose Architect Inc.

| No. | Revision | Date |
|-----|----------|------|
| | | |
| | | |
| | | |
| | | |
| | | |
| | | |
| | | |
| | | |

| 3 | ISSUED FOR OMB | I DEC 14 |
|----|-----------------------------|-----------|
| 2 | W/O PREJUDICE FOR MEDIATION | 20 NOV 14 |
| 1 | SPA-R I | 7 AUG 14 |
| No | Issued For | Date |

Drawing Title

NORTH & SOUTH ELEVATIONS

Project


TOWNHOUSE #2

108 BAYVIEW RIDGE GATE TORONTO, ONTARIO




 1 | 40 Sheppard Avenue West, Unit 1, Toronto, Ontario M3K 2A2

 Telephone: (416) 398-9300
 Fax: (416) 398-8956

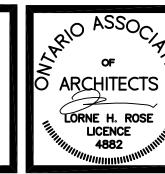

| | | 7 | |
|--------------|-----------|---|-----|
| cale: | AS NOTED | | Dra |
| rawn by: | SN | | |
| hecked by | : LR | | |
| ile No. | 9900 | | 1 |
| Plotted:2 De | CEMBER 20 | 4 | |

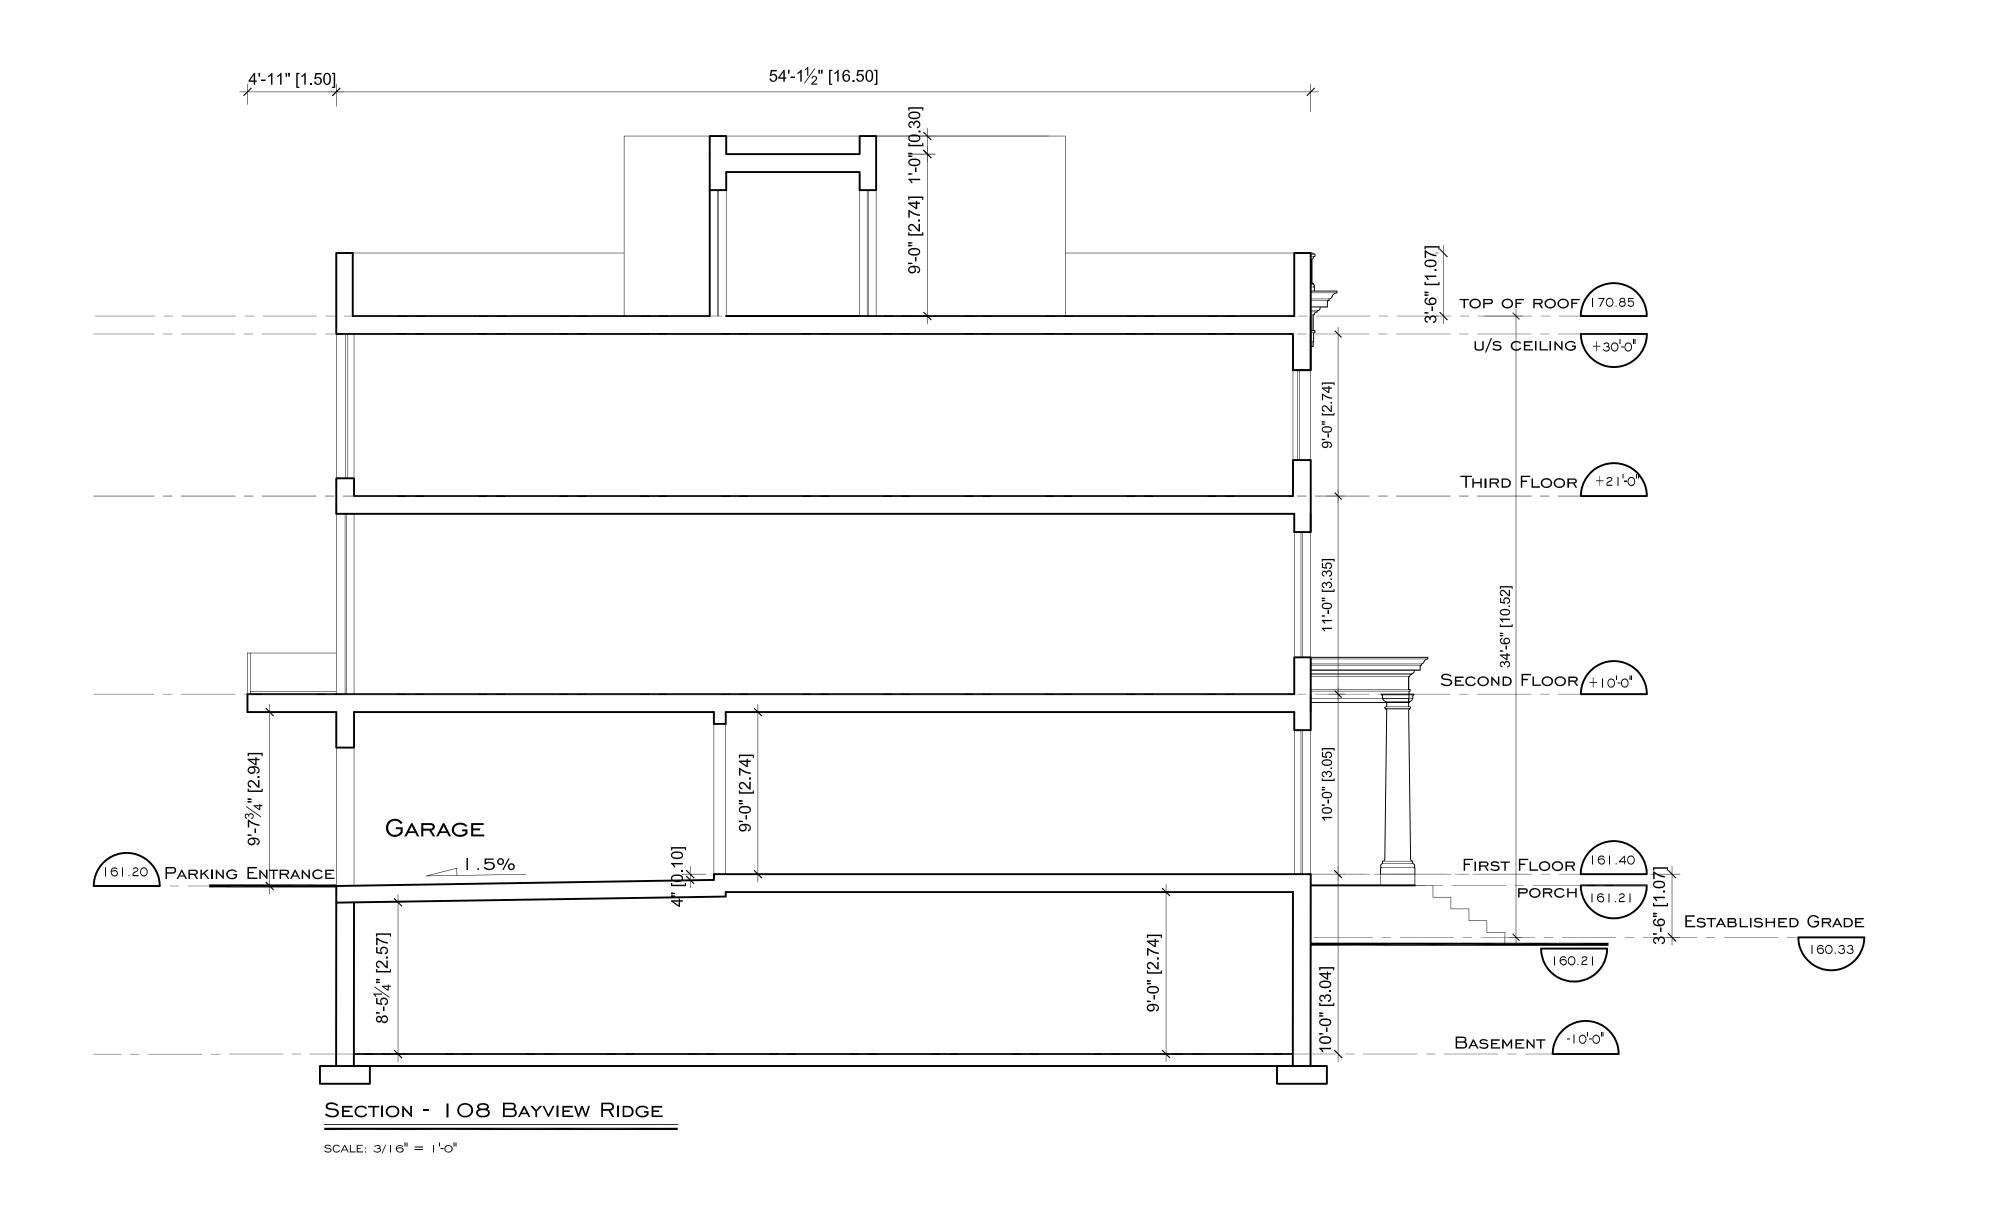

| TOWNHOUSE #2 - UNIT AREA | | | | | | |
|--------------------------|-----------|------------|------------|------------|-----------|-------------|
| UNIT | ı | 2 | 3 | 4 | 5 | TOTAL |
| BASEMENT | 1014 s.f. | 986 s.ғ. | 1 000 s.f. | 986 s.ғ. | 1014 s.f. | 5 000 s.f. |
| | 94.2 s.м. | 91.6 s.м. | 92.9 s.м. | 91.6 s.м. | 94.2 s.м. | 464.5 s.m. |
| GROUND FLOOR | 653 s.ғ. | 618 s.ғ. | 633 s.f. | 618 s.ғ. | 653 s.f. | 3 I 75 s.f. |
| | 60.7 s.м. | 57.4 s.м. | 58.8 s.м. | 57.4 s.м. | 60.7 s.м. | 295.О s.м. |
| SECOND FLOOR | IOI4 s.f. | 985 s.f. | 1000 s.f. | 985 s.ғ. | 1014 s.f. | 4 998 s.f. |
| | 94.2 s.м. | 91.5 s.м. | 92.9 s.м. | 91.5 s.м. | 94.2 s.м. | 464.3 s.м. |
| THIRD FLOOR | 1014 s.f. | 985 s.f. | 1000 s.f. | 985 s.f. | 1014 s.f. | 4 998 s.f. |
| | 94.2 s.м. | 91.5 s.м. | 92.9 s.м. | 91.5 s.м. | 94.2 s.m. | 464.3 s.м. |
| MECHANICAL | 212 s.f. | 275 s.f. | 275 s.ғ. | 275 s.ғ. | 212 s.f. | 1249 s.f. |
| PENTHOUSE | 19.7 s.м. | 25.5 s.м. | 25.5 s.м. | 25.5 s.м. | 19.7 s.m. | 116.0 s.м. |
| TOTAL GFA | 3907 s.f. | 3849 s.f. | 3908 s.f. | 3849 s.ғ. | 3907 s.f. | 19 420 s.f. |
| | 363 s.м. | 357.6 s.м. | 363 s.м. | 357.6 s.м. | 363 s.м. | 1 804 s.м. |

I - ONLY THE AREAS OF CAR GARAGES ARE EXCLUDED FROM THE GFA.

The Architect is not responsible for the accuracy of survey, structural, mechanical, electrical, etc. engineering information shown on the drawing. Refer to the appropriate engineering drawings before proceeding with

Contractor shall check all dimensions on the work and report any discrepancies to the Architect before proceeding. Construction must conform to all applicable Codes, Requirements and By-laws of Authorities having jurisdiction.

This drawing is not to be scaled.

This drawing is not to be used for Construction unless signed by the Architect.

Issued for Construction:

Signature:

Date.

| No. | Revision |
|-----|----------|
| | |

© 2014 Lorne Rose Architect Inc.

| 3 | ISSUED FOR OMB | I DEC 14 |
|------|-----------------------------|-----------|
| 2 | W/O PREJUDICE FOR MEDIATION | 20 NOV 14 |
| | SPA-R I | 7 AUG 14 |
| No. | Issued For | Date |
| 140. | 100000101 | Date |
| | | |

Drawing Title

SECTION & STATISTICS


Proje

TOWNHOUSE #2

108 BAYVIEW RIDGE GATE TORONTO, ONTARIO



1140 Sheppard Avenue West, Unit 1, Toronto, Ontario M3K 2A2
Telephone: (416) 398-9300 Fax: (416) 398-8956

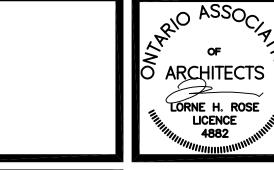

| | / | | |
|----------------|----------|---|------|
| Scale: AS | S NOTED | | Draw |
| Drawn by: | SN | | |
| Checked by: | LR | | Z |
| File No. | 9900 | | 1 |
| Plotted:2 Deci | FMBER 20 | 4 | |